

THE EAST RENFREWSHIRE COUNCIL
(DISABLED PERSONS' PARKING PLACES)
(ON-STREET) ORDER 2020
(AMENDMENT NO. 2)

THE EAST RENFREWSHIRE COUNCIL
(DISABLED PERSONS' PARKING PLACES)
(ON-STREET) ORDER 2020
(AMENDMENT NO. 2)

The East Renfrewshire Council ("The Council") in exercise of powers conferred on them by section 45 of the Road Traffic Regulation Act 1984 ("the said Act") and all other enabling powers and after consultation with the chief officer of police for the Council's area in accordance with paragraph 20 of Schedule 9 to the said Act, hereby make the following Order:

1. This Order may be cited as "The East Renfrewshire Council (Disabled Persons' Parking Places) (On-Street) Order 2020 (Amendment No. 2)" and shall come into operation on the 10 May 2024.
2. The interpretation Act 1978 shall apply for the interpretation of this Order as it applies for the interpretation of an Act of Parliament.
3. The disabled persons parking places listed in Schedule 1 of this Order shall be **removed** from Schedule 1 of "The East Renfrewshire Council (Disabled Persons' Parking Places) (On-Street) Order 2020"
4. The disabled persons parking places listed in Schedule 2 of this Order shall be **added** to Schedule 1 of "The East Renfrewshire Council (Disabled Persons' Parking Places) (On-Street) Order 2020"
5. Except in so far as varied by this Order; the provisions of "The East Renfrewshire Council (Disabled Persons' Parking Places) (On-Street) Order 2020" dated 6th March 2020 as previously varied shall remain in full force and effect.

This Order together with the Schedules annexed are sealed with the Common Seal of the said The East Renfrewshire Council and subscribed for them and on their behalf by Gerard James Mahon, Chief Officer (Legal and Procurement) and duly Authorised Signatory together at Giffnock on 3 May 2024.

THE EAST RENFREWSHIRE COUNCIL
(DISABLED PERSONS' PARKING PLACES)
(ON-STREET) ORDER 2020
(AMENDMENT NO. 2)

SCHEDULE 1

DISABLED PERSONS PARKING PLACES TO BE **REMOVED** FROM SCHEDULE 1 TO

'THE EAST RENFREWSHIRE COUNCIL (DISABLED PERSONS' ON-STREET PARKING PLACES) ORDER 2020

AS PREVIOUSLY VARIED.

	TOWN	STREET	LOCATION DESCRIPTION	Ref. No.
1	Barrhead	Arthurlie Street	Southwest side of road, approximately 61 metres or thereby south east from the extended kerbline of Moorhouse Street, extending for a distance of 6.6 metres or thereby. (Adjacent to or near 26 Arthurlie Street)	ON20-01
2	Barrhead	Auburn Drive	Northwest side of road, approximately 35 metres or thereby north west from the extended kerbline of Langton Crescent, extending for a distance of 6.6 metres or thereby. (Adjacent to or near 11 Auburn Drive)	ON20-02
3	Barrhead	Braeside Drive	Northwest side of road, approximately 23 metres or thereby south west from the extended kerbline of Aurs Road, extending for a distance of 6.6 metres or thereby. (Adjacent to or near 1 Braeside Drive)	ON20-16
4	Barrhead	Fenwick Drive	South side of road, approximately 208 metres or thereby north west from the extended kerbline of Oakbank Drive, extending for a distance of 6.6 metres or thereby. (Adjacent to or near 128 Fenwick Drive)	ON20-33
5	Barrhead	Larchwood Terrace	Northeast side of road, approximately 23 metres or thereby south east from the extended kerbline of Newton Avenue, extending for a distance of 6.6 metres or thereby. (Adjacent to or near 3 Larchwood Terrace)	ON20-58
6	Barrhead	Main Street	Southeast side of road, approximately 50 metres north east of the extended kerbline of Millview, extending for a distance of 6.6 metres or thereby. (Adjacent to or near 242 Main Street)	ON20-64
7	Barrhead	Rowanpark Drive	Northeast side of road, approximately 38 metres or thereby south east from the extended kerbline of Brownsie Avenue, extending for a distance of 6.6 metres or thereby. (Adjacent to or near 26 Rowan Park Drive)	ON20-72
8	Barrhead	Divernia Way	Adjacent to or near 58 Divernia Way	22-13
9	Clarkston	Randolph Drive	East side of road, approximately 37 metres or thereby from the extended kerbline of Randolph Avenue, extending for a distance of 6.6 metres or thereby. (Adjacent to or near No 107 Randolph Avenue)	ON20-99
10	Clarkston	Stamperland Gardens	Southwest side of road, located at the extended kerbline of Randolph Drive, extending north west for a distance of 6.6 metres or thereby. (Adjacent to or near No 121 Stamperland Gardens)	ON20-100

	TOWN	STREET	LOCATION DESCRIPTION	Ref. No.
11	Eaglesham	Bonnyton Drive	Southeast side of the road, approximately 12 metres or thereby southwest from the extended southern kerbline of the cul-de-sac serving property No's 209-327 Bonnyton Drive, extending for a distance of 6.6 metres or thereby. (Adjacent to or near 327 Bonnyton Drive)	ON20-105
12	Eaglesham	Polnoon Street	Northwest side of road, approximately 96 metres or thereby south west from the extended kerbline of Mid Road, extending for a distance of 6.6 metres or thereby. (Adjacent to or near 22 Polnoon Street)	ON20-114
13	Eaglesham	Polnoon Street	Northwest side of road, approximately 18 metres or thereby north east from the extended kerbline of Glendinning Place, extending for a distance of 6.6 metres or thereby. (Adjacent to or near 26 Polnoon Street)	ON20-115
14	Giffnock	Carrick Crescent	Northeast side of road, approximately 66 metres or thereby south west from the south eastern kerbline of Eastwoodmains Road then approximately 14 metres or thereby north west, extending for a distance of 6.6 metres or thereby. (Adjacent to or near 13 Carrick Crescent)	ON20-116
15	Giffnock	Carrick Crescent	Southwest side of road, approximately 66 metres or thereby south west from the south eastern kerbline of Eastwoodmains Road then approximately 27 metres or thereby north west, extending for a distance of 6.6 metres or thereby. (Adjacent to or near 24 Carrick Crescent)	ON20-117
16	Giffnock	Fenwick Road	East side of road, approximately 55 metres or thereby south from the extended kerbline of Merryton Avenue, extending for a distance of 6.6 metres or thereby. (Adjacent to or near 89 Fenwick Road)	ON20-126
17	Giffnock	Giffnock Park Avenue	West side of road, approximately 46 metres or thereby south from the extended kerbline of Merrylee Park Avenue, extending for a distance of 6.6 metres or thereby. (Adjacent to or near 16 Giffnock Park Avenue)	ON20-127
18	Giffnock	Giffnock Park Avenue	West side of road, approximately 15 metres or thereby south from the extended kerbline of Merryton Avenue, extending for a distance of 6.6 metres or thereby. (Adjacent to or near 36 Giffnock Park Avenue)	ON20-128
19	Giffnock	Kennedy Court, Braidholm Crescent	Southwest side of road, approximately 40 metres or thereby north west from the extended kerbline of Braidholm Road on Braidholm Crescent, extending for a distance of 6.6 metres or thereby. (Adjacent to or near 6 Kennedy Court)	ON20-129
20	Netherlee	First Avenue	North side of road, approximately 170 metres or thereby east from the extended kerbline of Clarkston Road, extending for a distance of 6.6 metres or thereby. (Adjacent to or near 31 First Avenue)	ON20-162
21	Netherlee	Ormonde Avenue	West side of road, approximately 65 metres north from the extended kerbline of Deanwood Road, extending for a distance of 6.6 metres or thereby. (Adjacent to or near 6 Ormonde Avenue)	ON20-164
22	Newton Mearns	Fairweather Place	East side of road, approximately 35 metres or thereby north east from the extended kerbline of St Vigeans Avenue, extending for a distance of 6 metres or thereby. (Adjacent to or near 41 Fairweather Place)	ON20-174
23	Newton Mearns	Moorhill Crescent	East side of road, approximately 65 metres north from the extended northern kerbline of Hill Avenue, extending for a distance of 6.6 metres or thereby. (Adjacent to or near 37 Moorhill Crescent)	ON20-184

24	Thornliebank	Kennishead Road	Northeast side of road, approximately 7 metres northwest from the extended north western kerbline of Summerlea Road, extending for a distance of 6.6 metres or thereby. (Adjacent to or near 26 Kennishead Road)	ON20-203
25	Thornliebank	Main Street	Northwest side of road, approximately 77 metres or thereby north east from the extended kerbline of Eastwood Crescent, extending for a distance of 6.6 metres or thereby. (Adjacent to or near 293 Main Street)	ON20-210


THE EAST RENFREWSHIRE COUNCIL
(DISABLED PERSONS' PARKING PLACES)
(ON-STREET) ORDER 2020
(AMENDMENT NO. 2)

SCHEDULE 2

DISABLED PERSONS PARKING PLACES TO BE ADDED TO SCHEDULE 1 TO
THE EAST RENFREWSHIRE COUNCIL (DISABLED PERSONS' ON-STREET PARKING PLACES) ORDER 2020 AS
PREVIOUSLY VARIED

	TOWN	STREET	LOCATION DESCRIPTION	Ref. No.
1	Barrhead	Bellfield Crescent	Adjacent to or near No. 13 Bellfield Crescent	20-A2-54
2	Barrhead	Main Street	Adjacent to No. 244 Main Street	20-A2-69
3	Barrhead	Wright Avenue	Adjacent to or near No. 15 Wright Avenue	20-A2-56
4	Barrhead	Kerr Street	Adjacent to or near No. 12 Kerr street	20-A2-58
5	Barrhead	Trees Park Avenue	Adjacent to or near No. 11 Trees Park Avenue	20-A2-60
6	Barrhead	Heys Street	Adjacent to or near No. 21 Heys Street	20-A2-61
7	Barrhead	Main Street	Adjacent to or near No. 246 Main Street	20-A2-62
8	Barrhead	Aurs Drive	Adjacent to or near No. 3 Aurs Drive	20-A2-63
9	Barrhead	Bourock Square	Adjacent to or near No 22 Bourock Square	20-A2-67
10	Barrhead	Aurs Crescent	Adjacent to or near No. 5 Aurs Crescent	20-A2-71
11	Busby	Cartside Road	Adjacent to or near No. 86 Cartside Road	20-A2-57
12	Busby	Mary Young Place	Adjacent to or near No. 3 Mary Young Place (in car parking area off Church Road)	20-A2-59
13	Neilston	Main Street	Adjacent to No. 152 Main Street	20-A2-68
14	Neilston	Glen Shee Avenue	Adjacent to or near No 63 Glen Shee Avenue	20-A2-70
15	Netherlee	First Avenue	Adjacent to or near No. 42 First Avenue	20-A2-66
16	Newton Mearns	Crookfur Drive	Adjacent to the school gate (on the east side of the school) on Crookfur Drive	20-A2-52
17	Newton Mearns	Crookfur Drive	Adjacent to the school gate (on the east side of the school) on Crookfur Drive	20-A2-53
18	Newton Mearns	Anderson Drive	Adjacent to or near No. 33 Anderson Drive	20-A2-64
19	Thornliebank	North Park Avenue	Adjacent to or near No. 3 North Park Avenue	20-A2-65


BARRHEAD

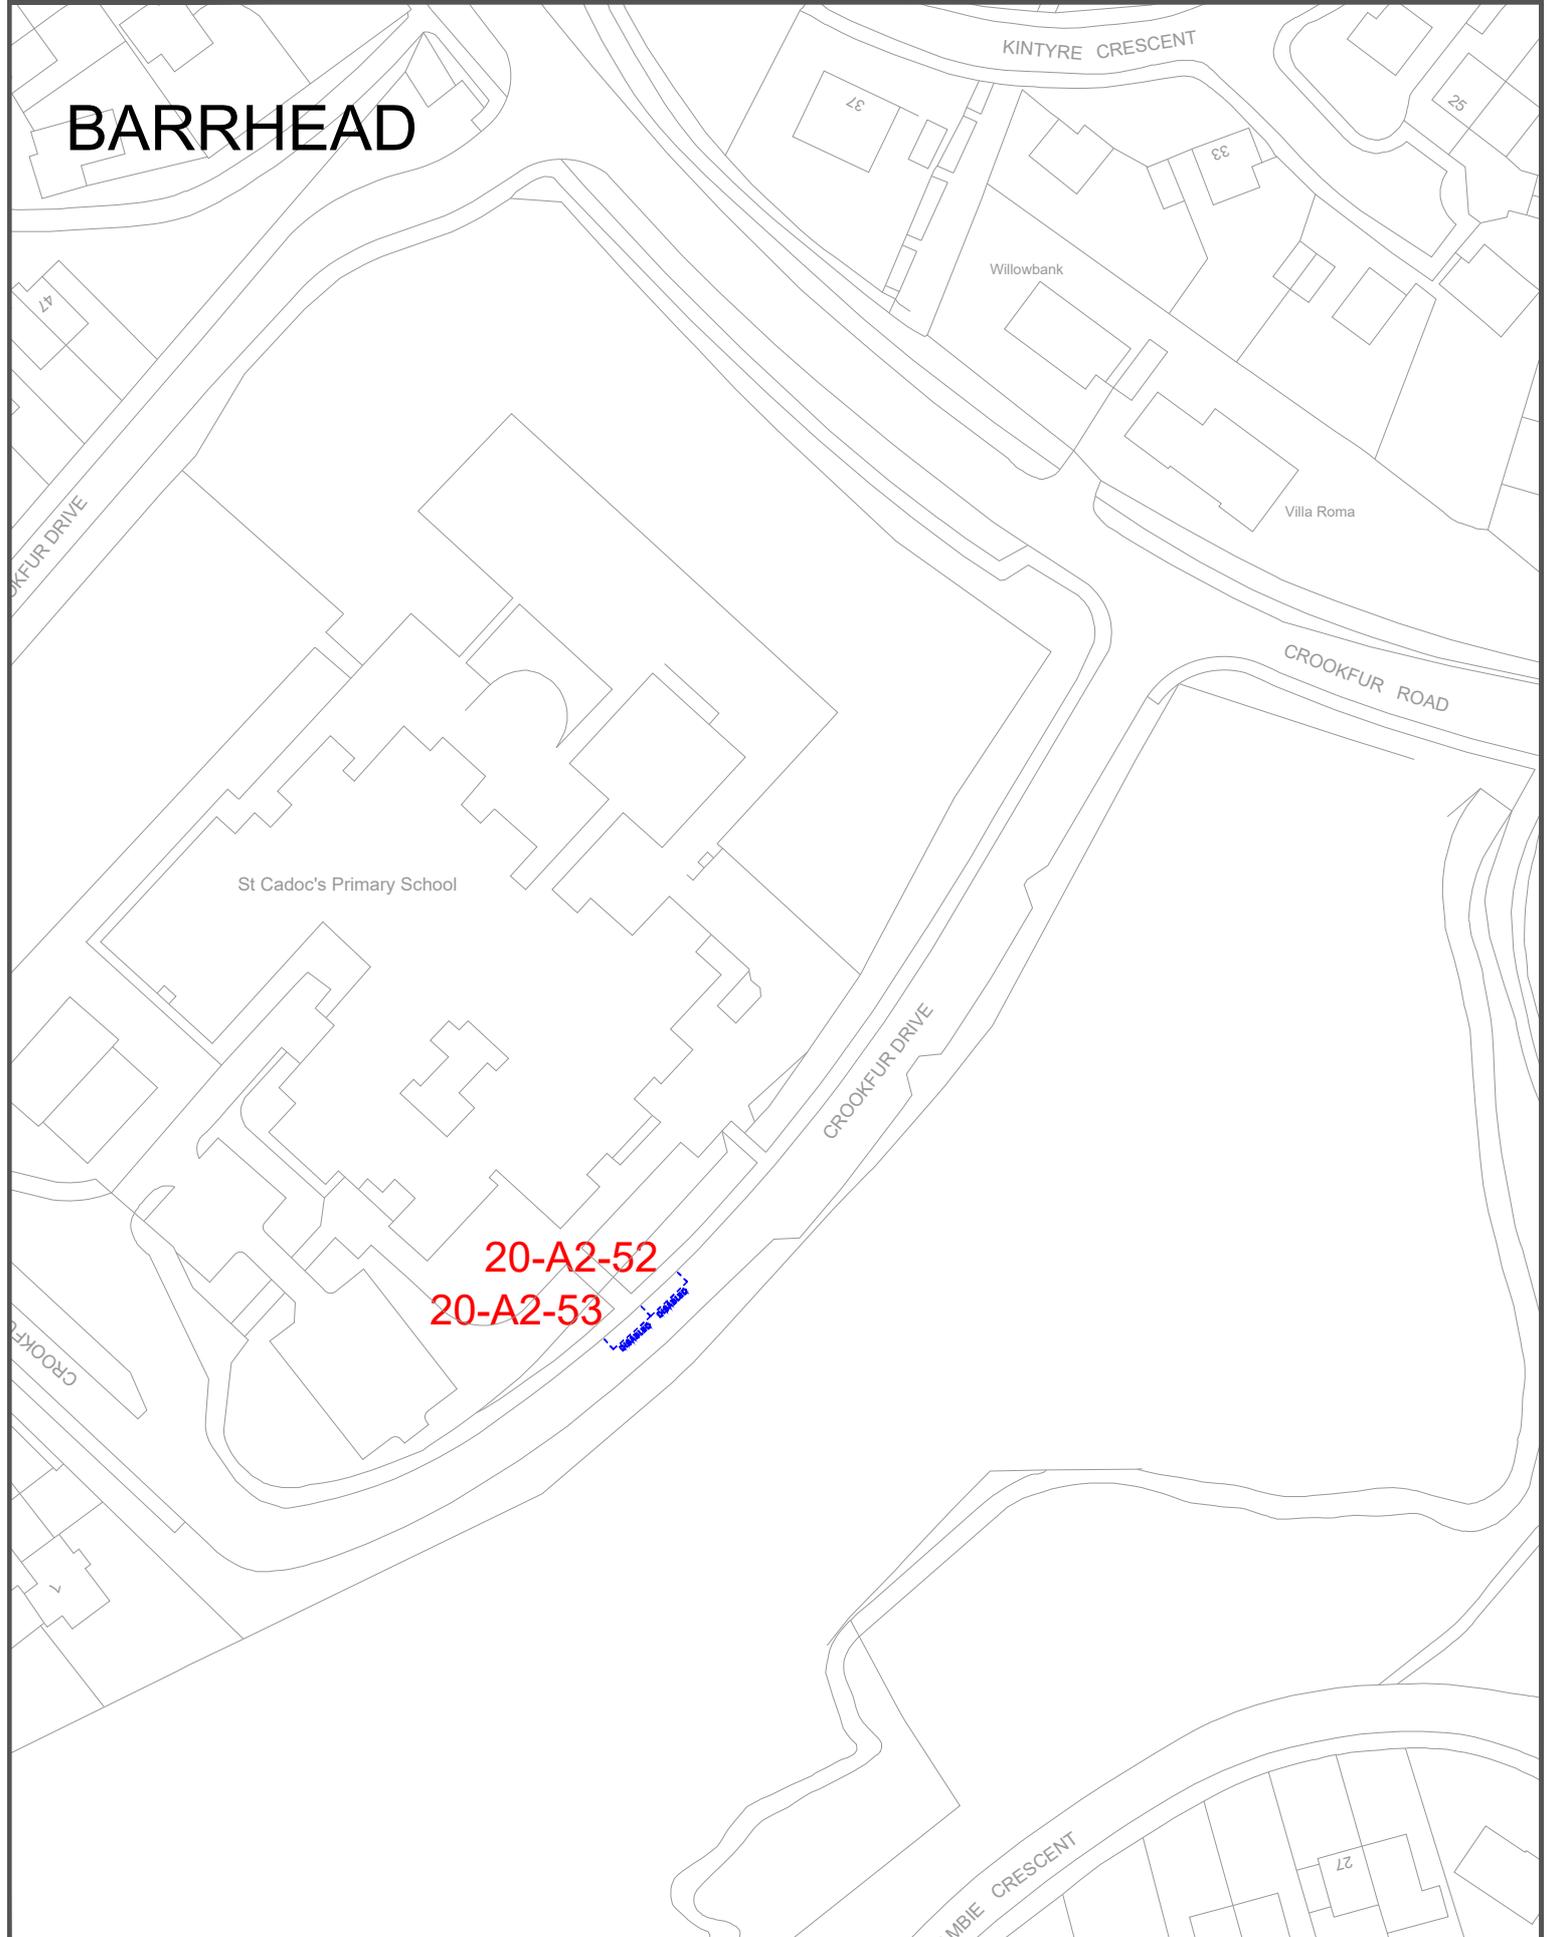

20-A2-52
20-A2-53

DISABLED

Drawing Info.

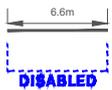

20-A2-xx
(Bay Ref. No.)

EAST RENFREWSHIRE COUNCIL - ENVIRONMENT DEPARTMENT

Roads Service - 2 Spiersbridge Way, Spiersbridge Business Park,
Thornliebank, G46 8NG
Head of Service - G. McCARNEY

Drawing Title

The East Renfrewshire Council (Disabled
Persons' Parking Places) (On-Street)
Order 2020
(Amendment No.2)

Date JAN 2024

Scale Not to scale

Dwg No. 20-A2-52/53


Rev. -

Dwg By PAD


File Ref. EN-58-40-352

Checked By

BARRHEAD

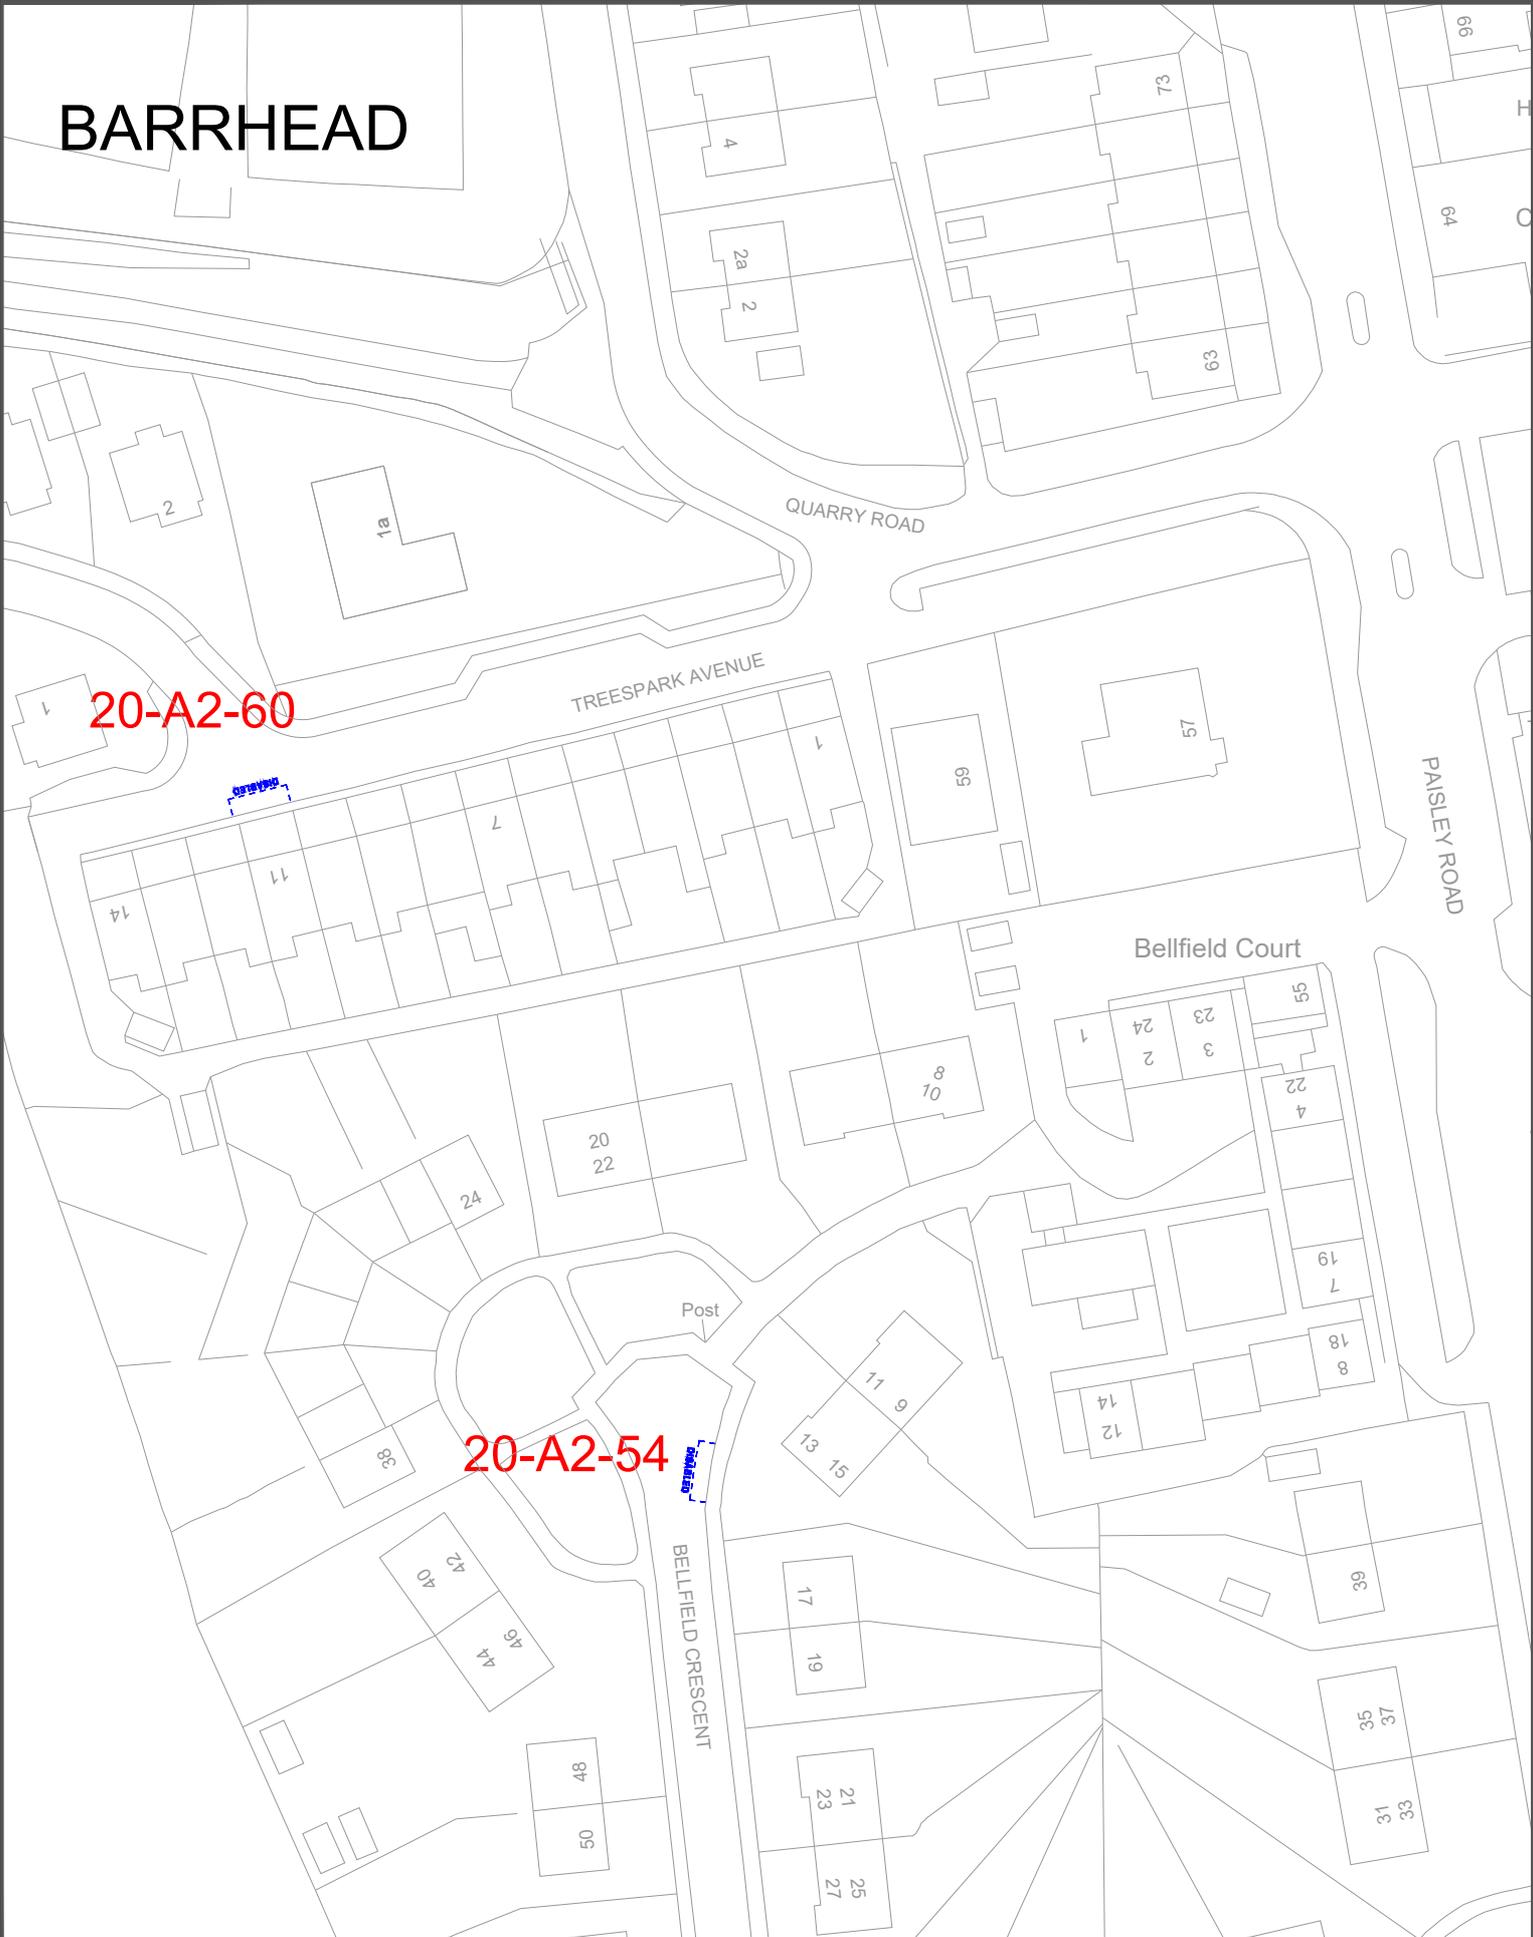

Drawing Info.

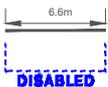

20-A2-xx
(Bay Ref. No.)

EAST RENFREWSHIRE COUNCIL - ENVIRONMENT DEPARTMENT

Roads Service - 2 Spiersbridge Way, Spiersbridge Business Park,
Thornliebank, G46 8NG
Head of Service - G. McCARNEY

Drawing Title

The East Renfrewshire Council (Disabled
Persons' Parking Places) (On-Street)
Order 2020
(Amendment No.2)

Date JAN 2024

Scale Not to scale

Dwg No. 20-A2-54/60

Rev. -

Dwg By PAD

File Ref. EN-58-40-352

Checked By



BARRHEAD


WRIGHT AVENUE

WRIGHT AVENUE



20-A2-56

Drawing Info.

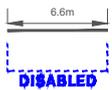

20-A2-xx
(Bay Ref. No.)

EAST RENFREWSHIRE COUNCIL - ENVIRONMENT DEPARTMENT

Roads Service - 2 Spiersbridge Way, Spiersbridge Business Park,
Thornliebank, G46 8NG
Head of Service - G. McCARNEY

Drawing Title
The East Renfrewshire Council (Disabled
Persons' Parking Places) (On-Street)
Order 2020
(Amendment No.2)

Date JAN 2024

Scale Not to scale

Dwg No. 20-A2-56

Rev. -


Dwg By PAD

File Ref. EN-58-40-352


Checked By



BUSBY

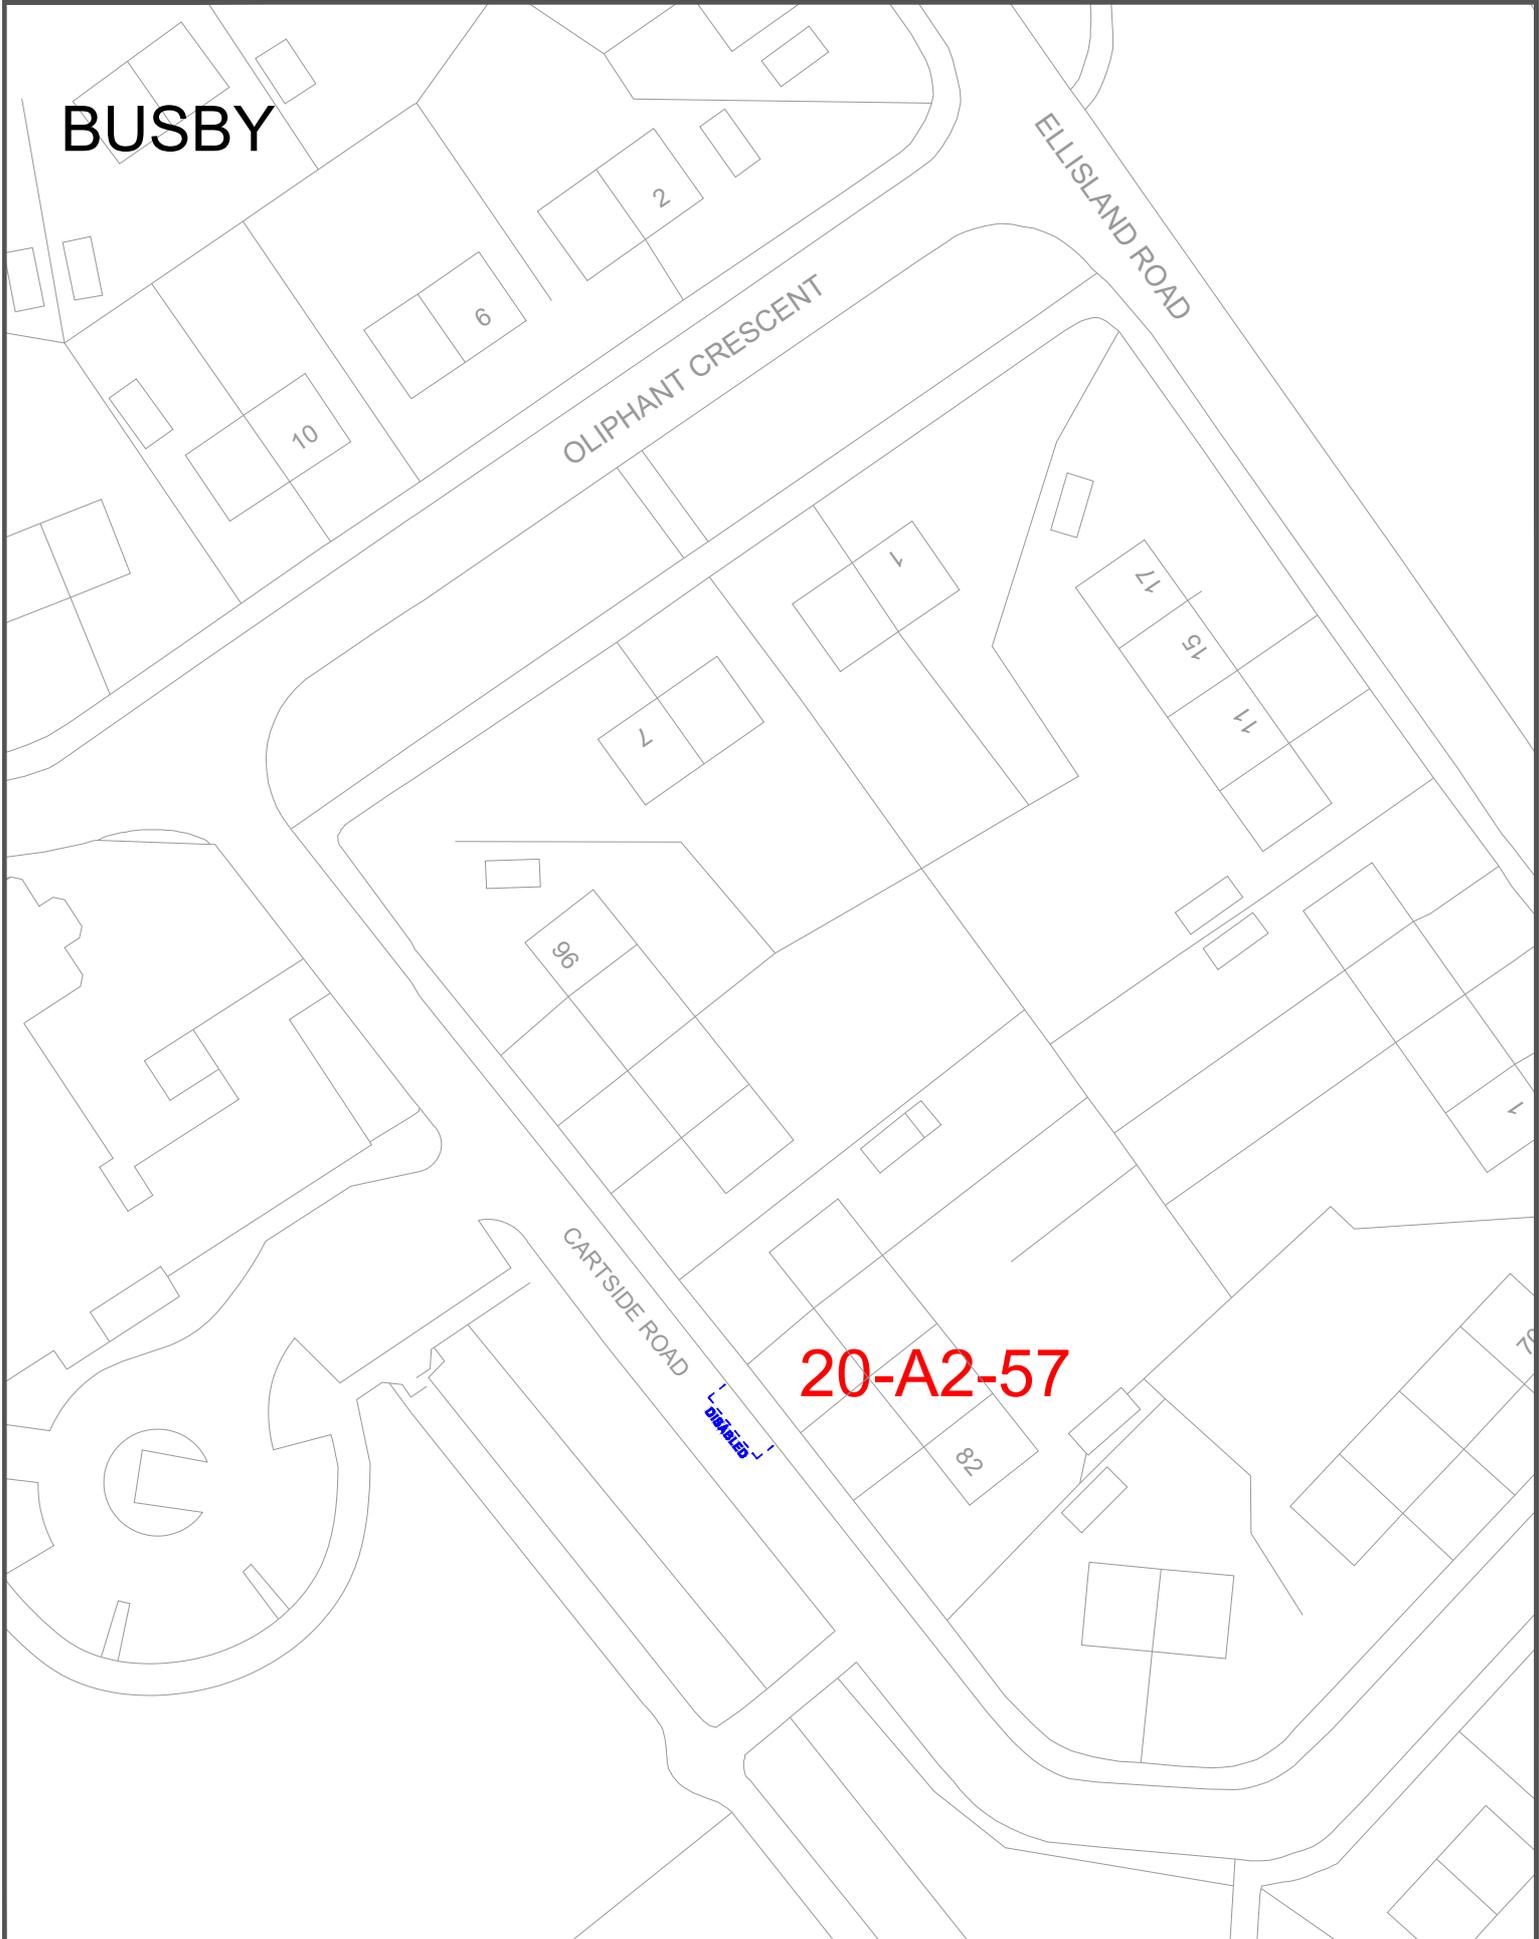

Drawing Info.

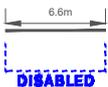

20-A2-xx
(Bay Ref. No.)

EAST RENFREWSHIRE COUNCIL - ENVIRONMENT DEPARTMENT

Roads Service - 2 Spiersbridge Way, Spiersbridge Business Park,
Thornliebank, G46 8NG
Head of Service - G. McCARNEY

Drawing Title

The East Renfrewshire Council (Disabled
Persons' Parking Places) (On-Street)
Order 2020
(Amendment No.2)

Date JAN 2024

Scale Not to scale

Dwg No. 20-A2-57


Rev. -

Dwg By PAD

File Ref. EN-58-40-352


Checked By

BARRHEAD

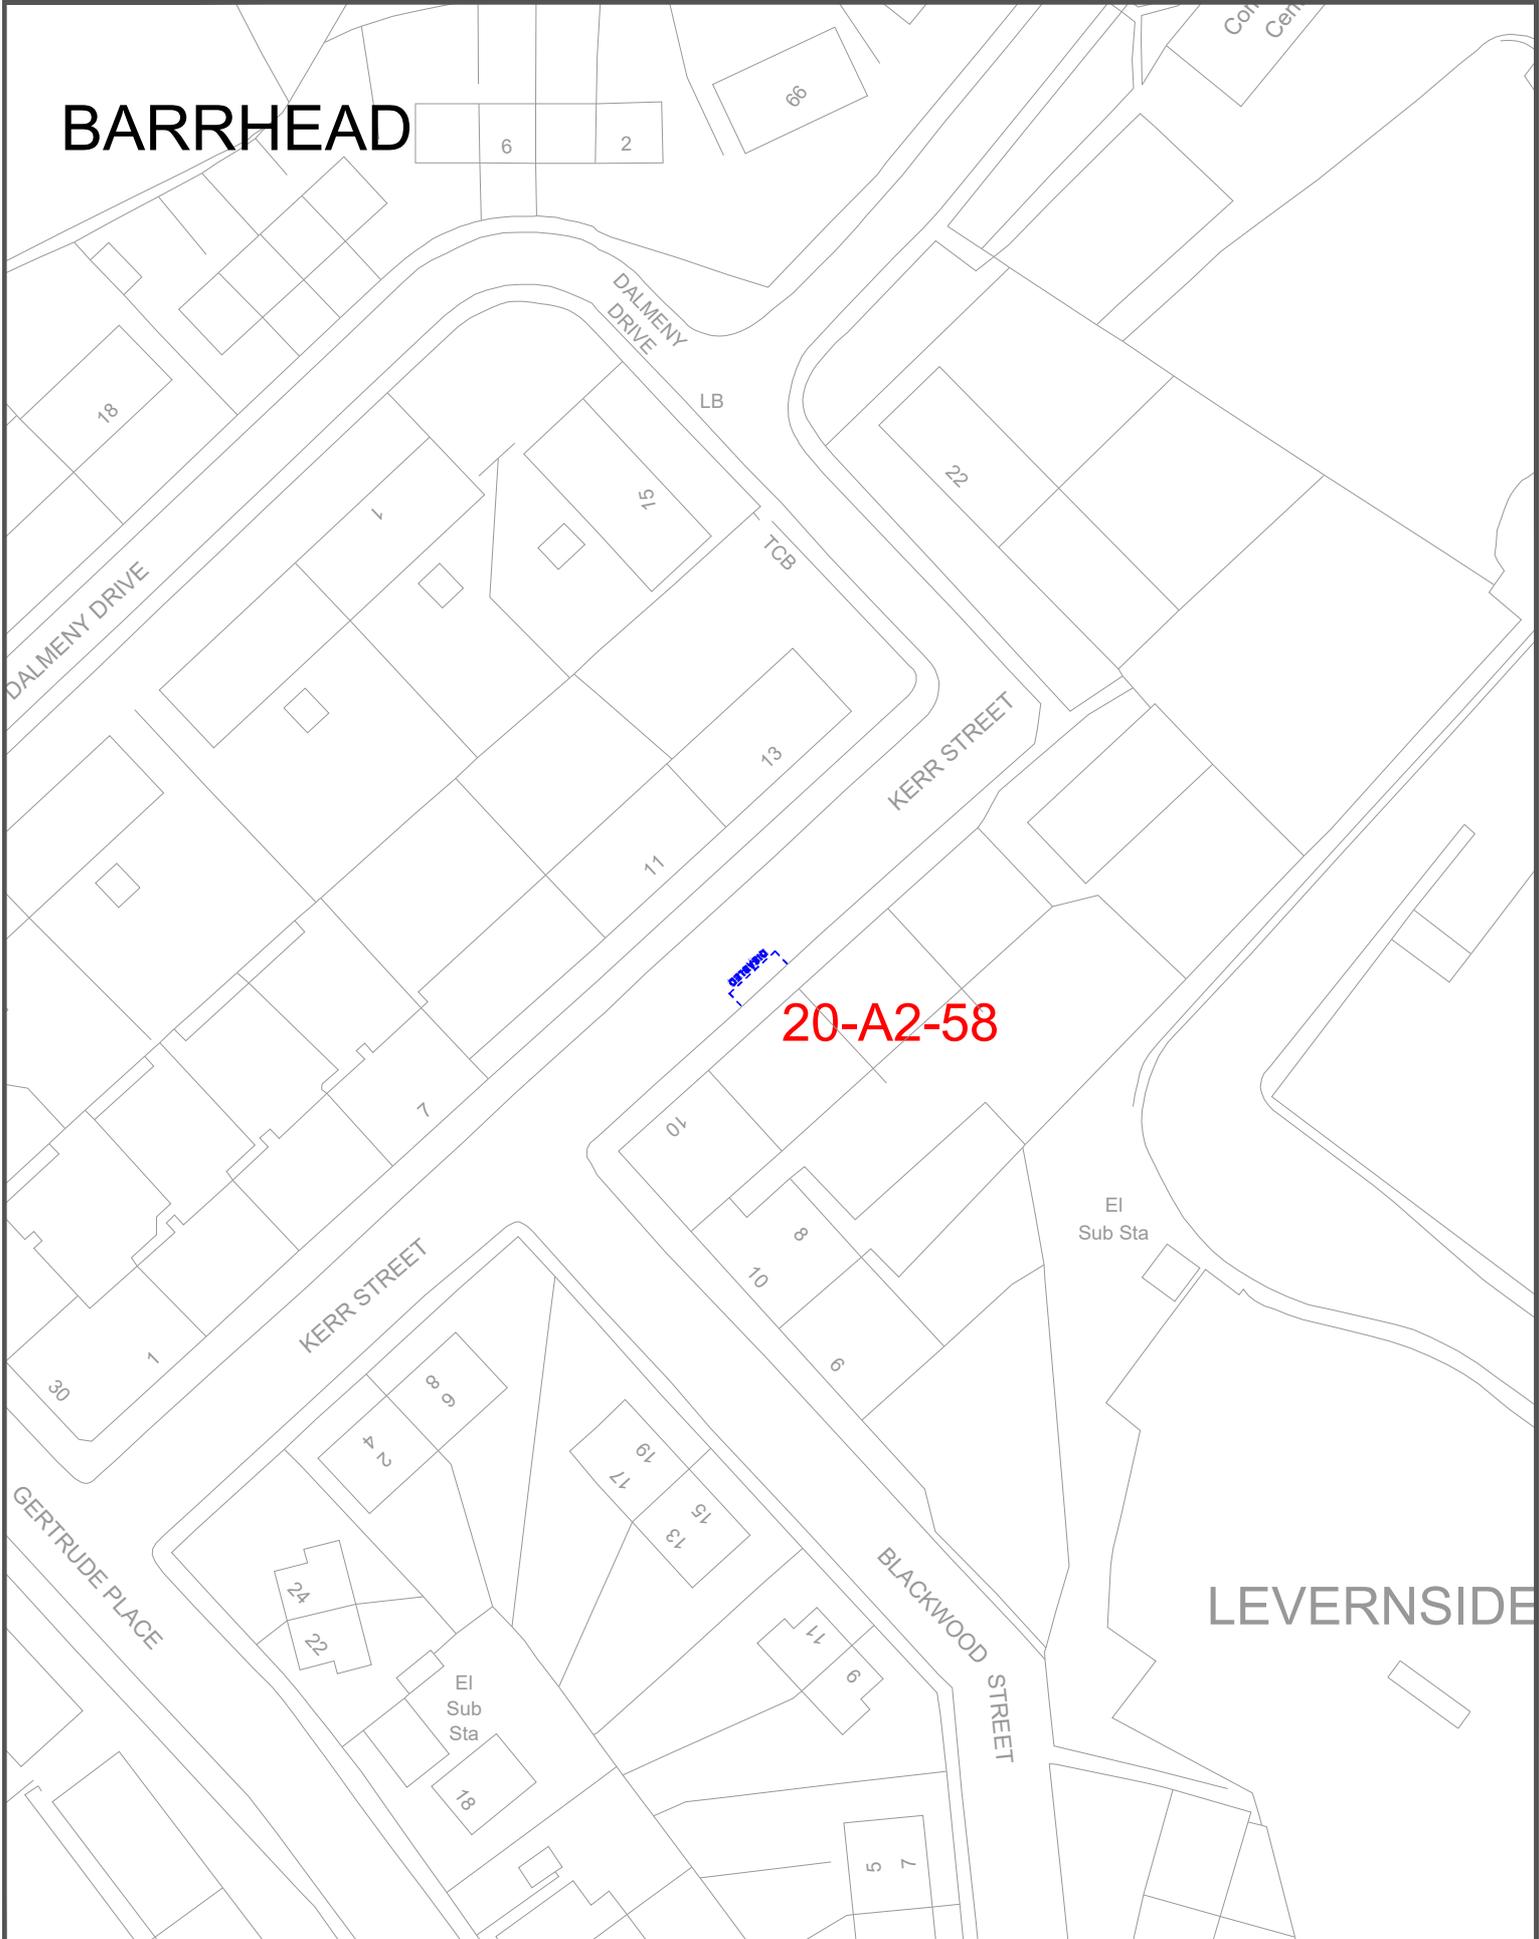

LEVERNSIDE

Drawing Info.

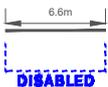

20-A2-xx
(Bay Ref. No.)

EAST RENFREWSHIRE COUNCIL - ENVIRONMENT DEPARTMENT

Roads Service - 2 Spiersbridge Way, Spiersbridge Business Park,
Thornliebank, G46 8NG
Head of Service - G. McCARNEY

Drawing Title

The East Renfrewshire Council (Disabled
Persons' Parking Places) (On-Street)
Order 2020
(Amendment No.2)

Date JAN 2024

Scale Not to scale

Dwg No. 20-A2-58

Rev. -

Dwg By PAD

File Ref. EN-58-40-352

Checked By




BUSBY



20-A2-59

Drawing Info.

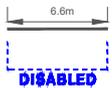

20-A2-xx
(Bay Ref. No.)

EAST RENFREWSHIRE COUNCIL - ENVIRONMENT DEPARTMENT

Roads Service - 2 Spiersbridge Way, Spiersbridge Business Park,
Thornliebank, G46 8NG
Head of Service - G. McCARNEY

Drawing Title

The East Renfrewshire Council (Disabled
Persons' Parking Places) (On-Street)
Order 2020
(Amendment No.2)

Date JAN 2024

Scale Not to scale

Dwg No. 20-A2-59


Rev. - **Dwg By** PAD

File Ref. EN-58-40-352


Checked By



BARRHEAD

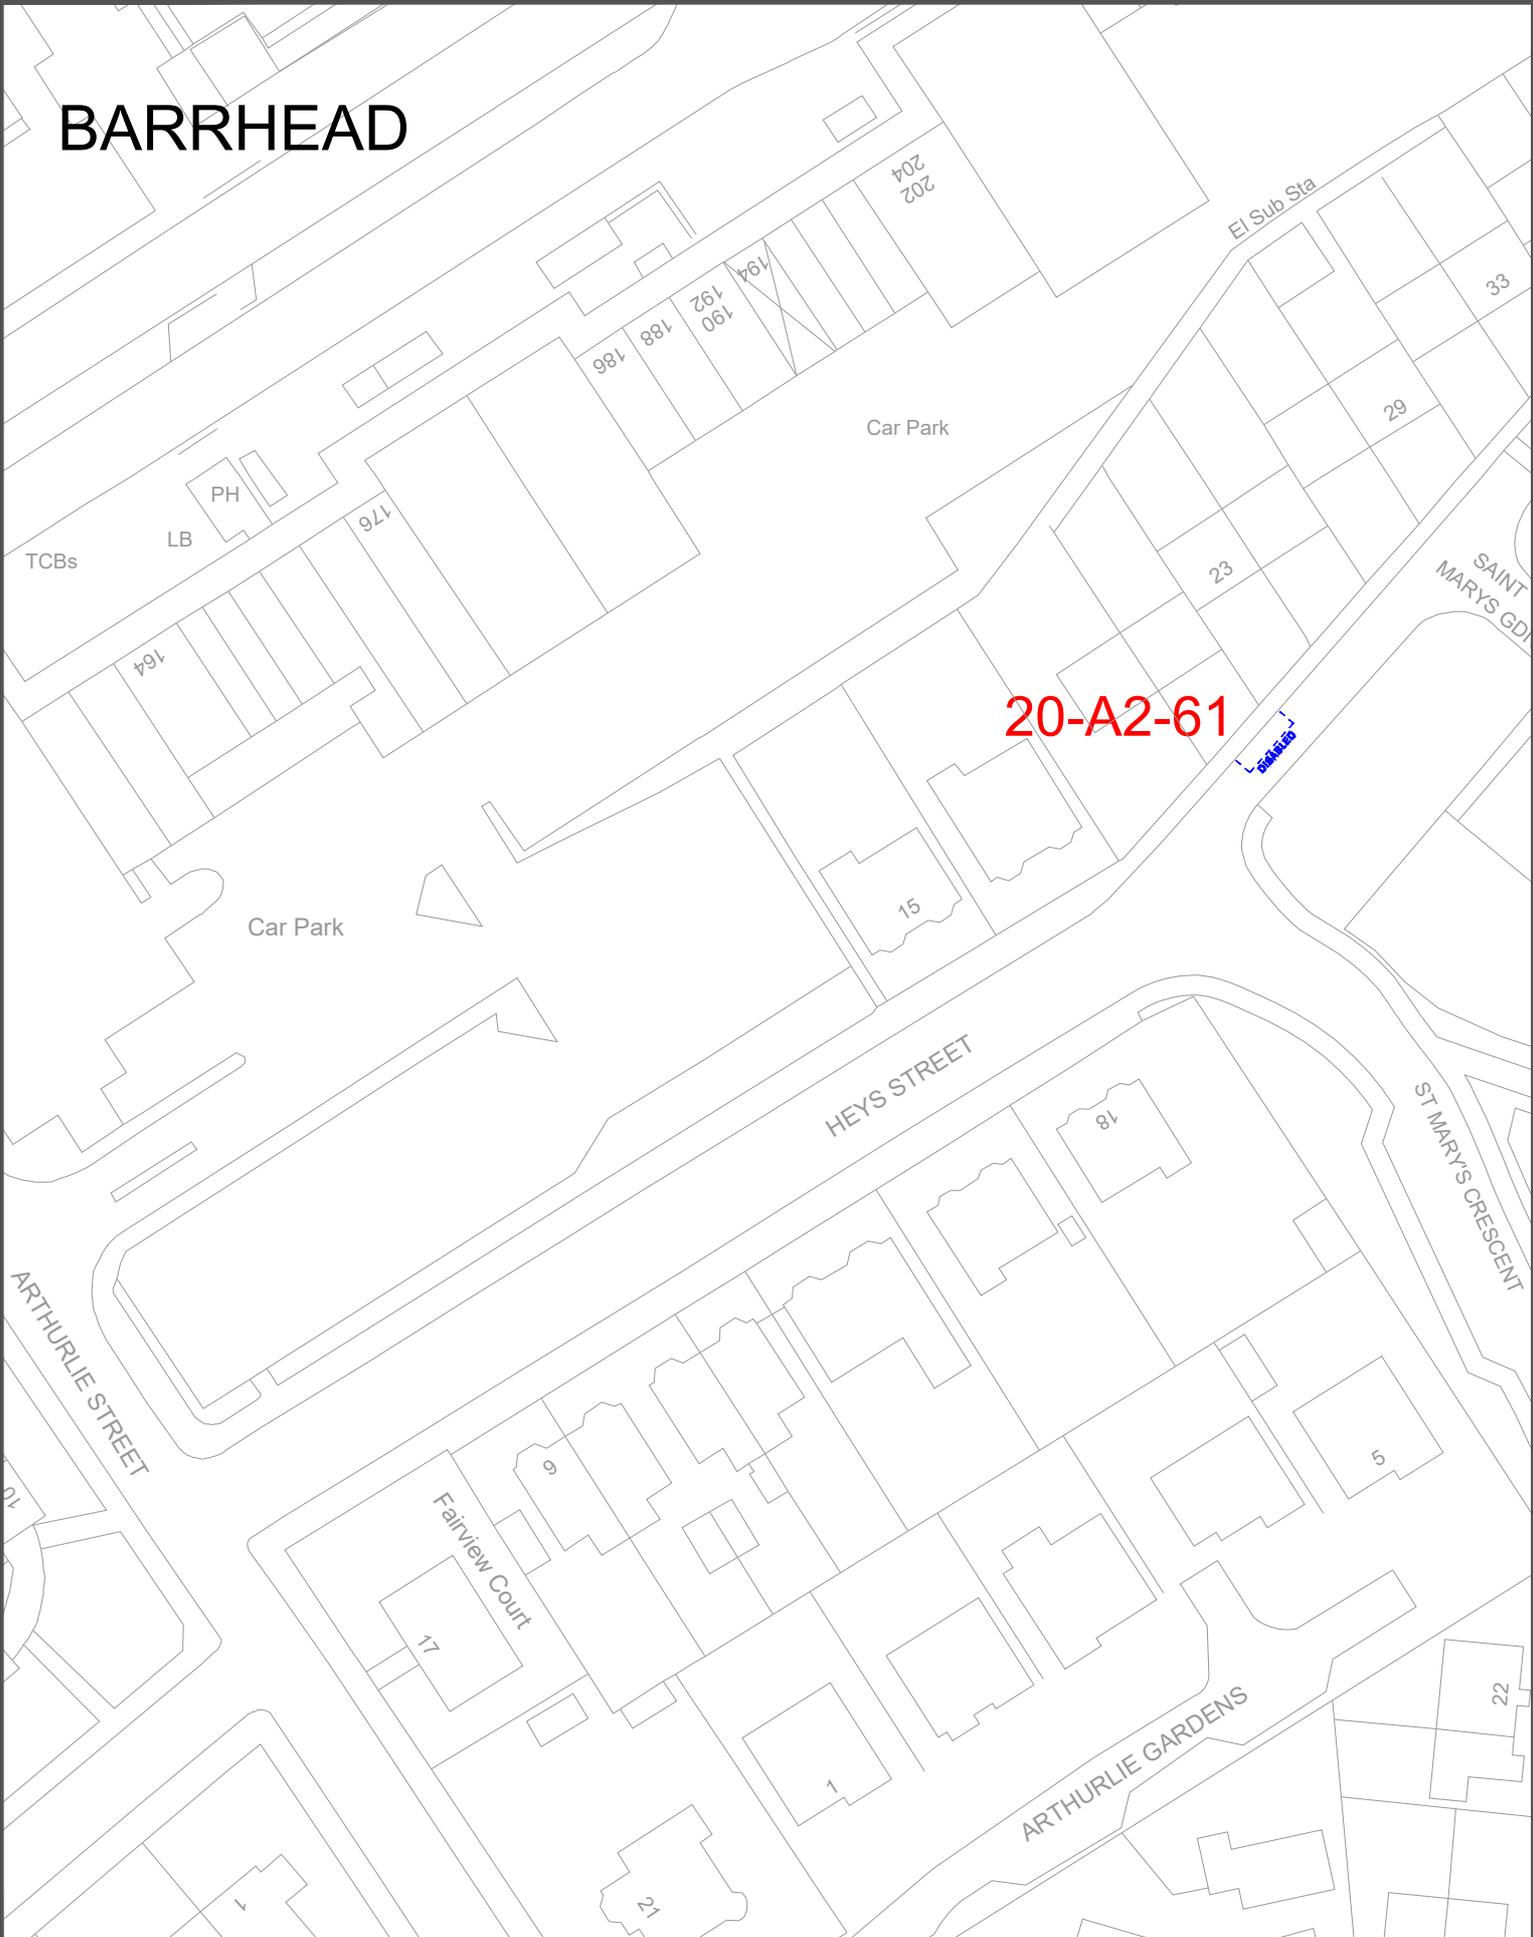

Drawing Info.

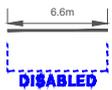

20-A2-xx
(Bay Ref. No.)

EAST RENFREWSHIRE COUNCIL - ENVIRONMENT DEPARTMENT

Roads Service - 2 Spiersbridge Way, Spiersbridge Business Park,
Thornliebank, G46 8NG
Head of Service - G. McCARNEY

Drawing Title

The East Renfrewshire Council (Disabled
Persons' Parking Places) (On-Street)
Order 2020
(Amendment No.2)

Date JAN 2024

Scale Not to scale

Dwg No. 20-A2-61


Rev. -

Dwg By PAD


File Ref. EN-58-40-352

Checked By

BARRHEAD

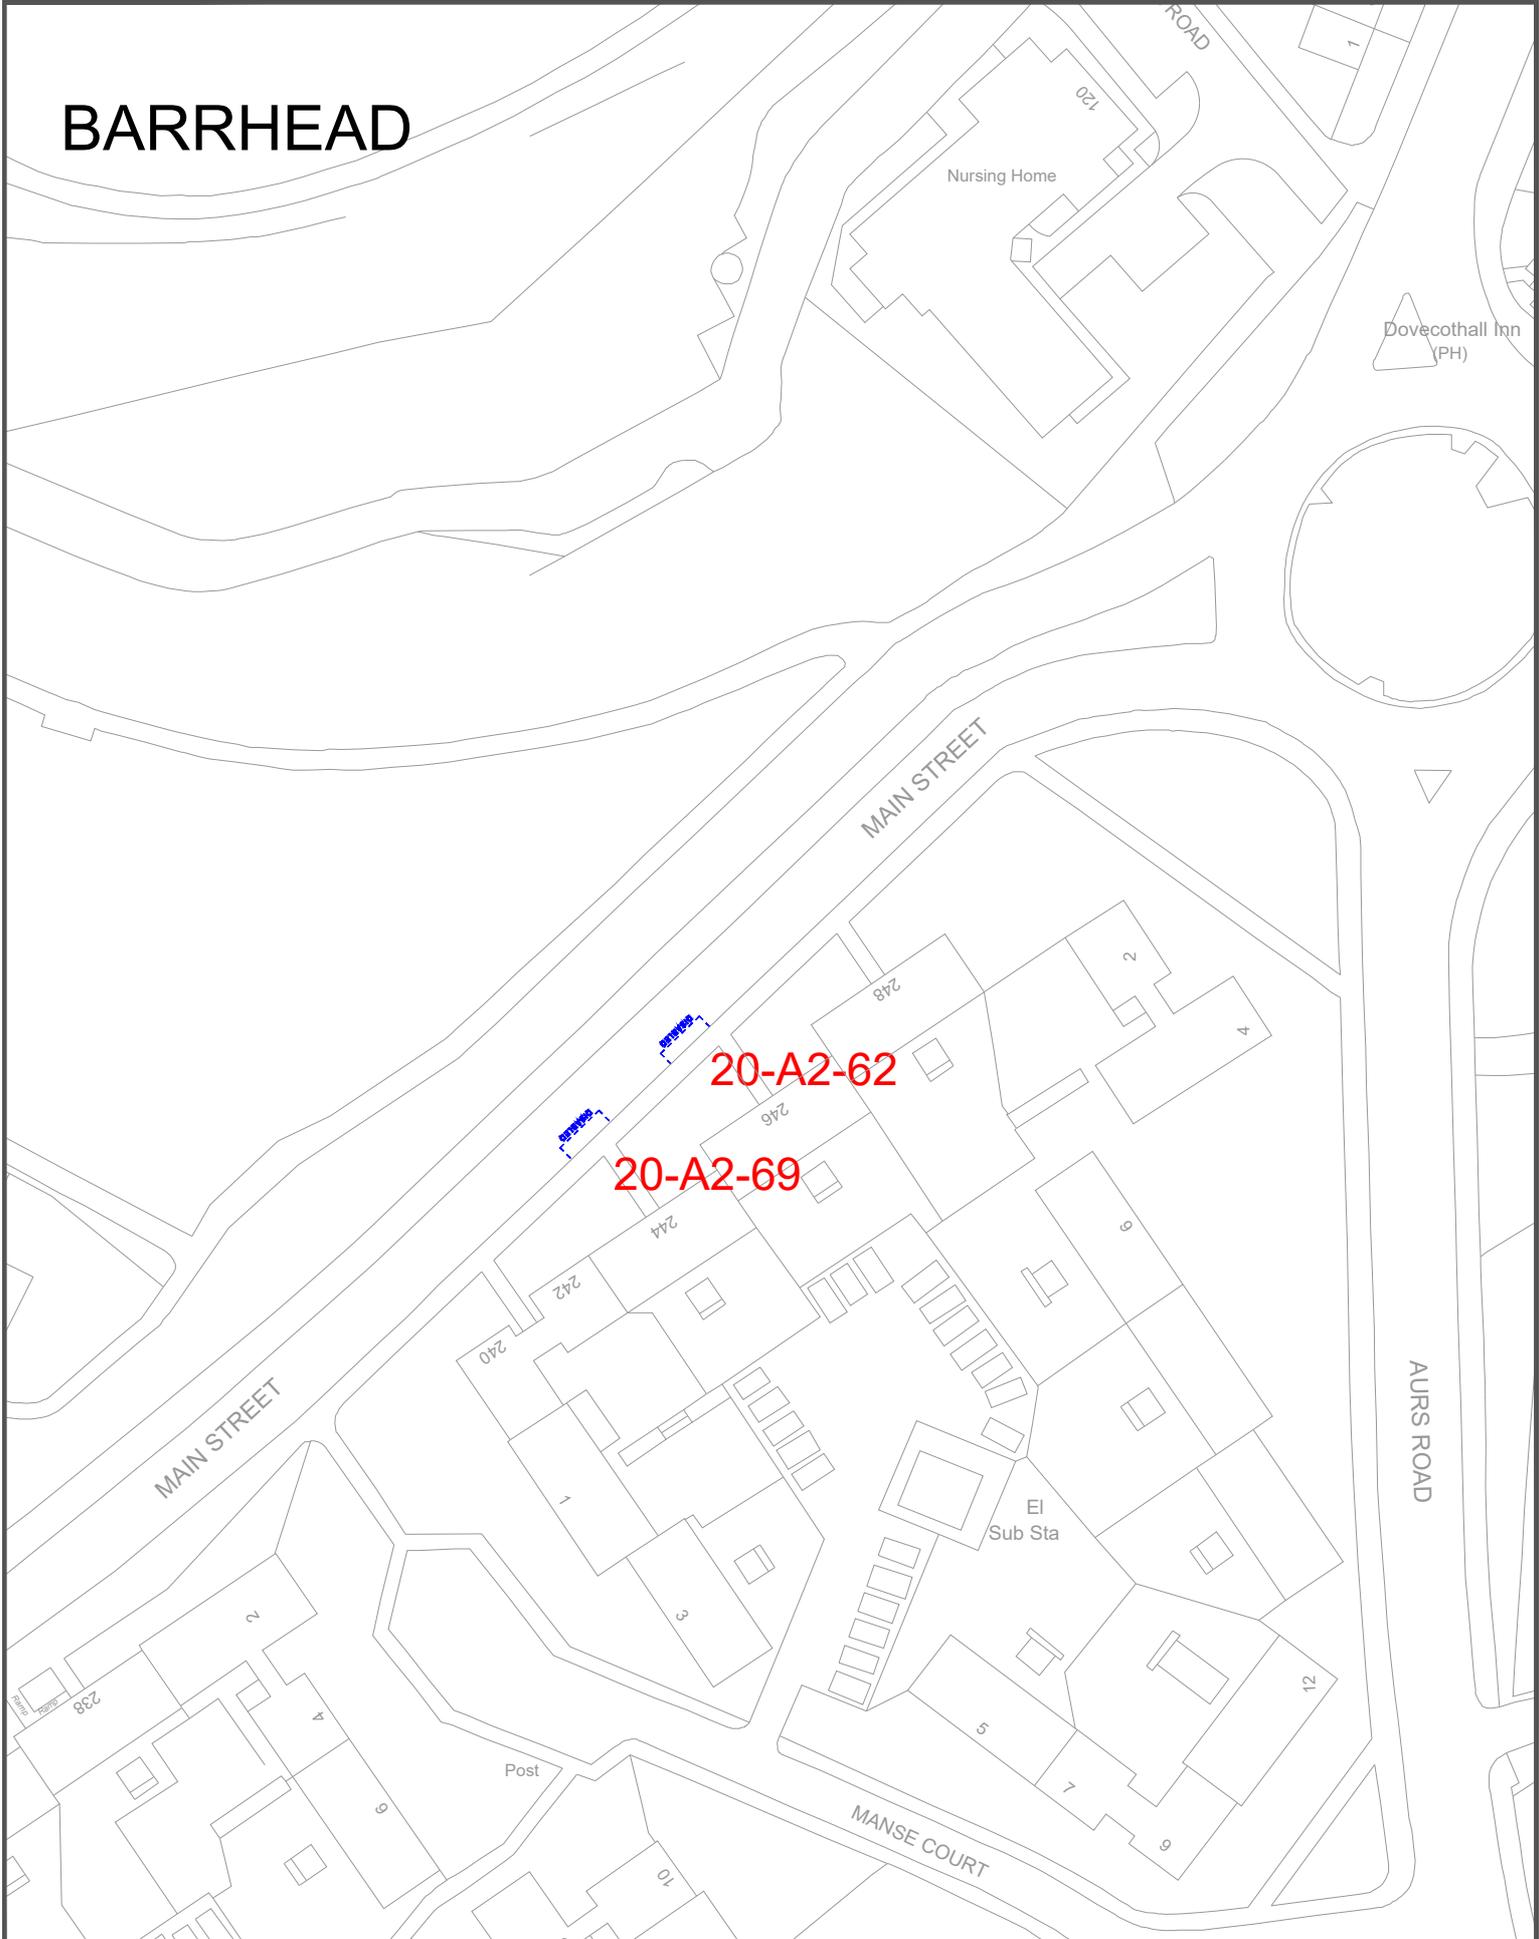

Drawing Info.

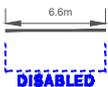

20-A2-xx
(Bay Ref. No.)

EAST RENFREWSHIRE COUNCIL - ENVIRONMENT DEPARTMENT

Roads Service - 2 Spiersbridge Way, Spiersbridge Business Park,
Thornliebank, G46 8NG
Head of Service - G. McCARNEY

Drawing Title

The East Renfrewshire Council (Disabled
Persons' Parking Places) (On-Street)
Order 2020
(Amendment No.2)

Date JAN 2024

Scale Not to scale

Dwg No. 20-A2-62+69


Rev. -

Dwg By PAD


File Ref. EN-58-40-352

Checked By

BARRHEAD

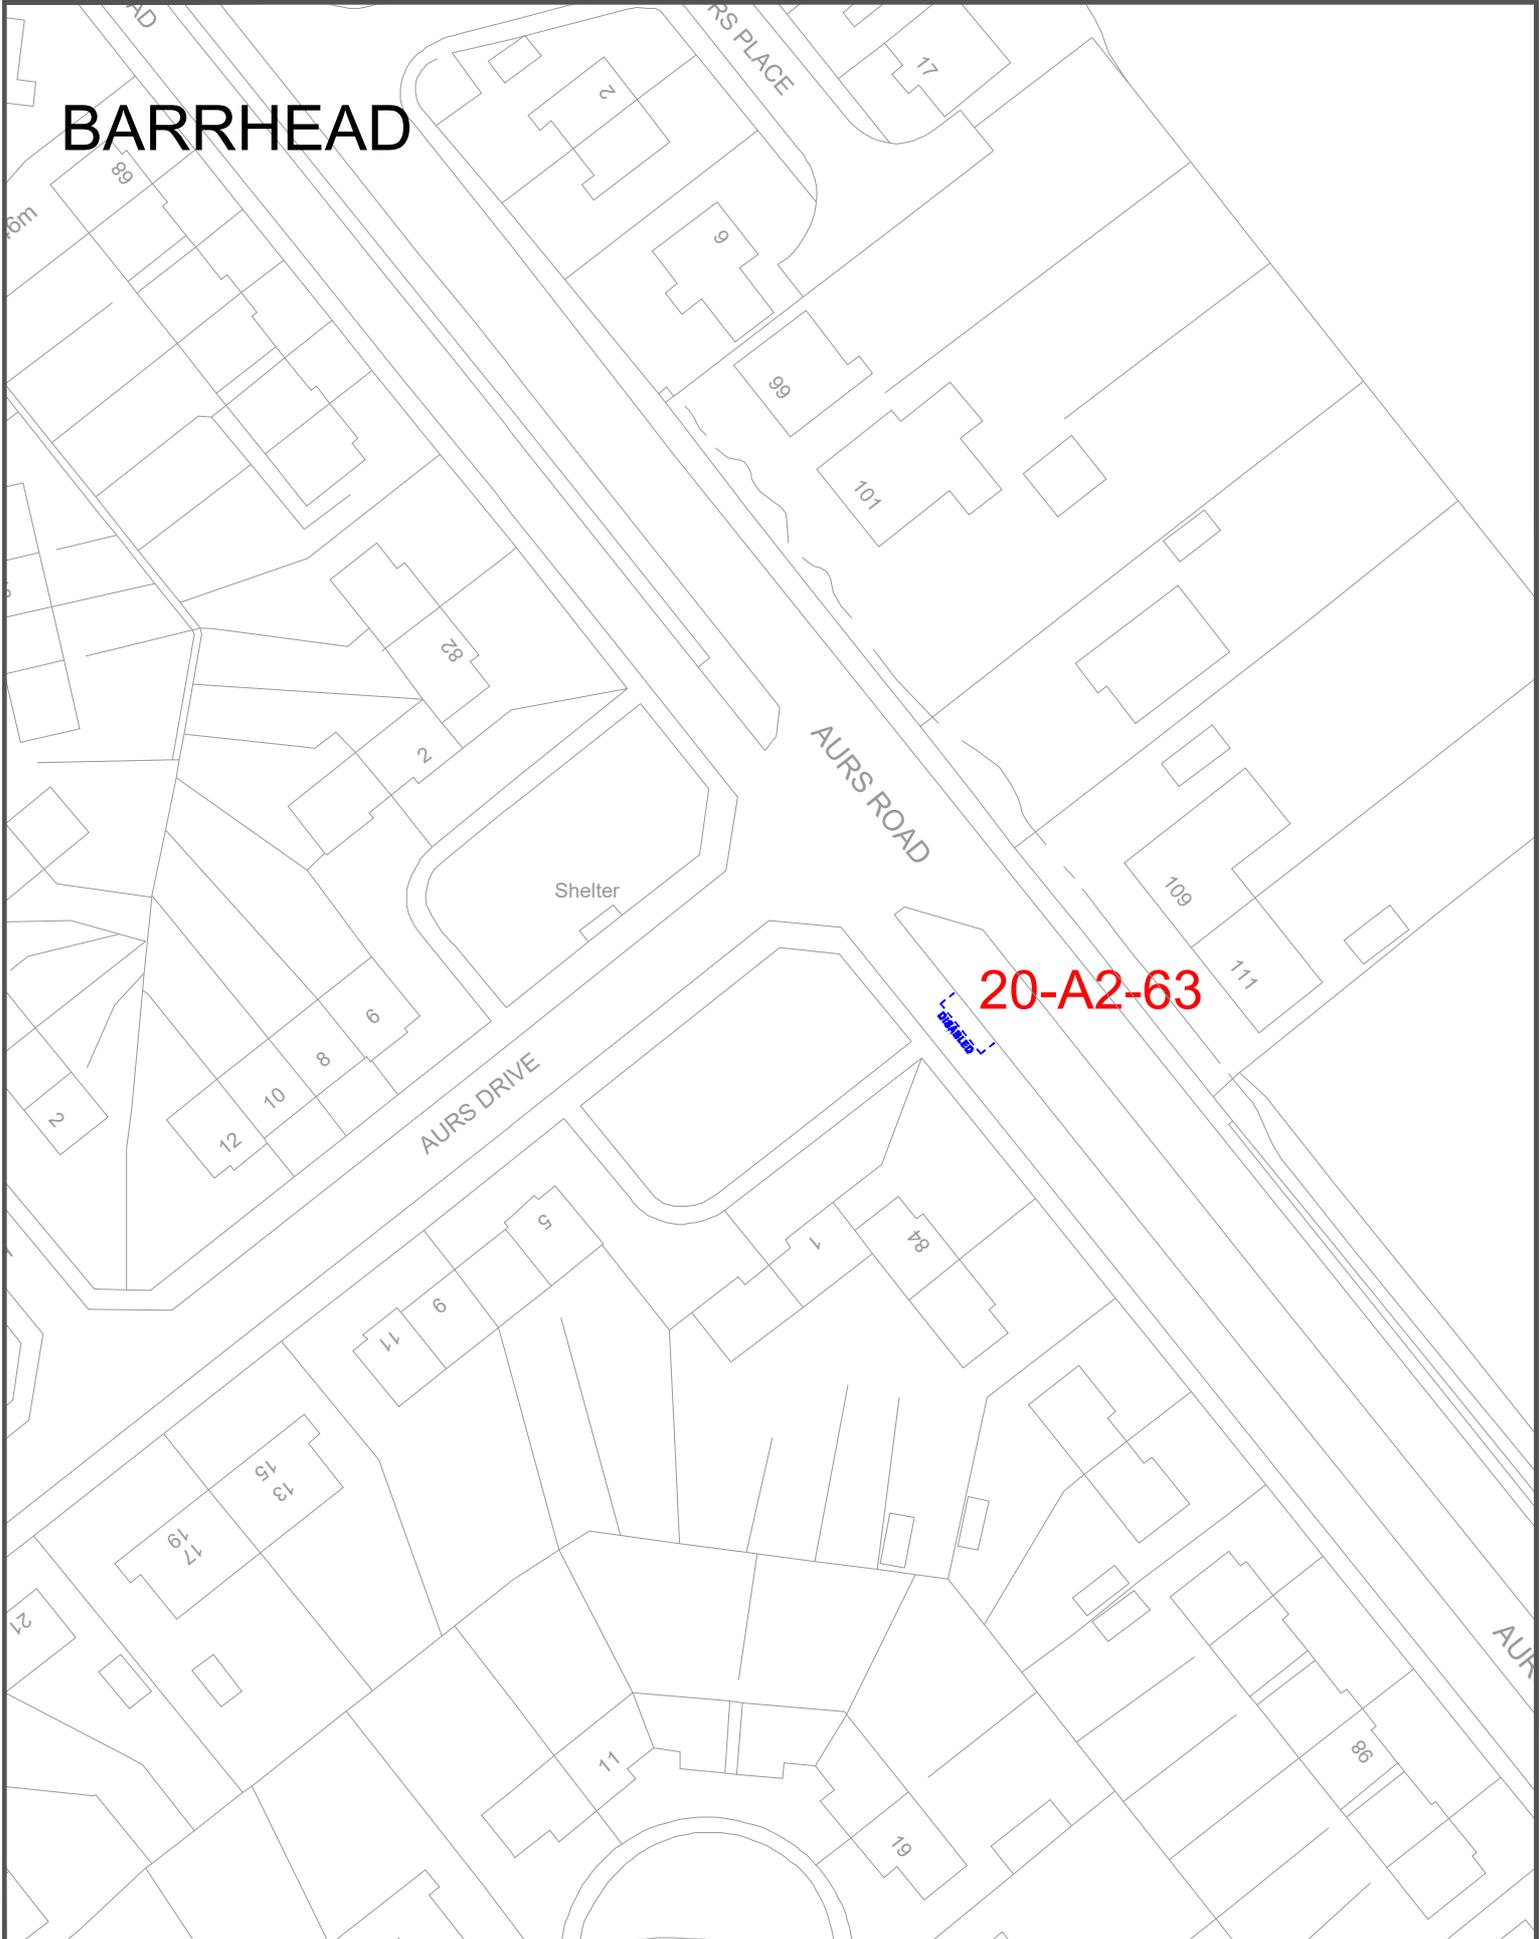

Drawing Info.

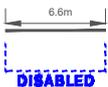

20-A2-xx
(Bay Ref. No.)

EAST RENFREWSHIRE COUNCIL - ENVIRONMENT DEPARTMENT

Roads Service - 2 Spiersbridge Way, Spiersbridge Business Park,
Thornliebank, G46 8NG
Head of Service - G. McCARNEY

Drawing Title

The East Renfrewshire Council (Disabled
Persons' Parking Places) (On-Street)
Order 2020
(Amendment No.2)

Date JAN 2024

Scale Not to scale

Dwg No. 20-A2-63

Rev. -


Dwg By PAD

File Ref. EN-58-40-352


Checked By



NEWTON MEARNS

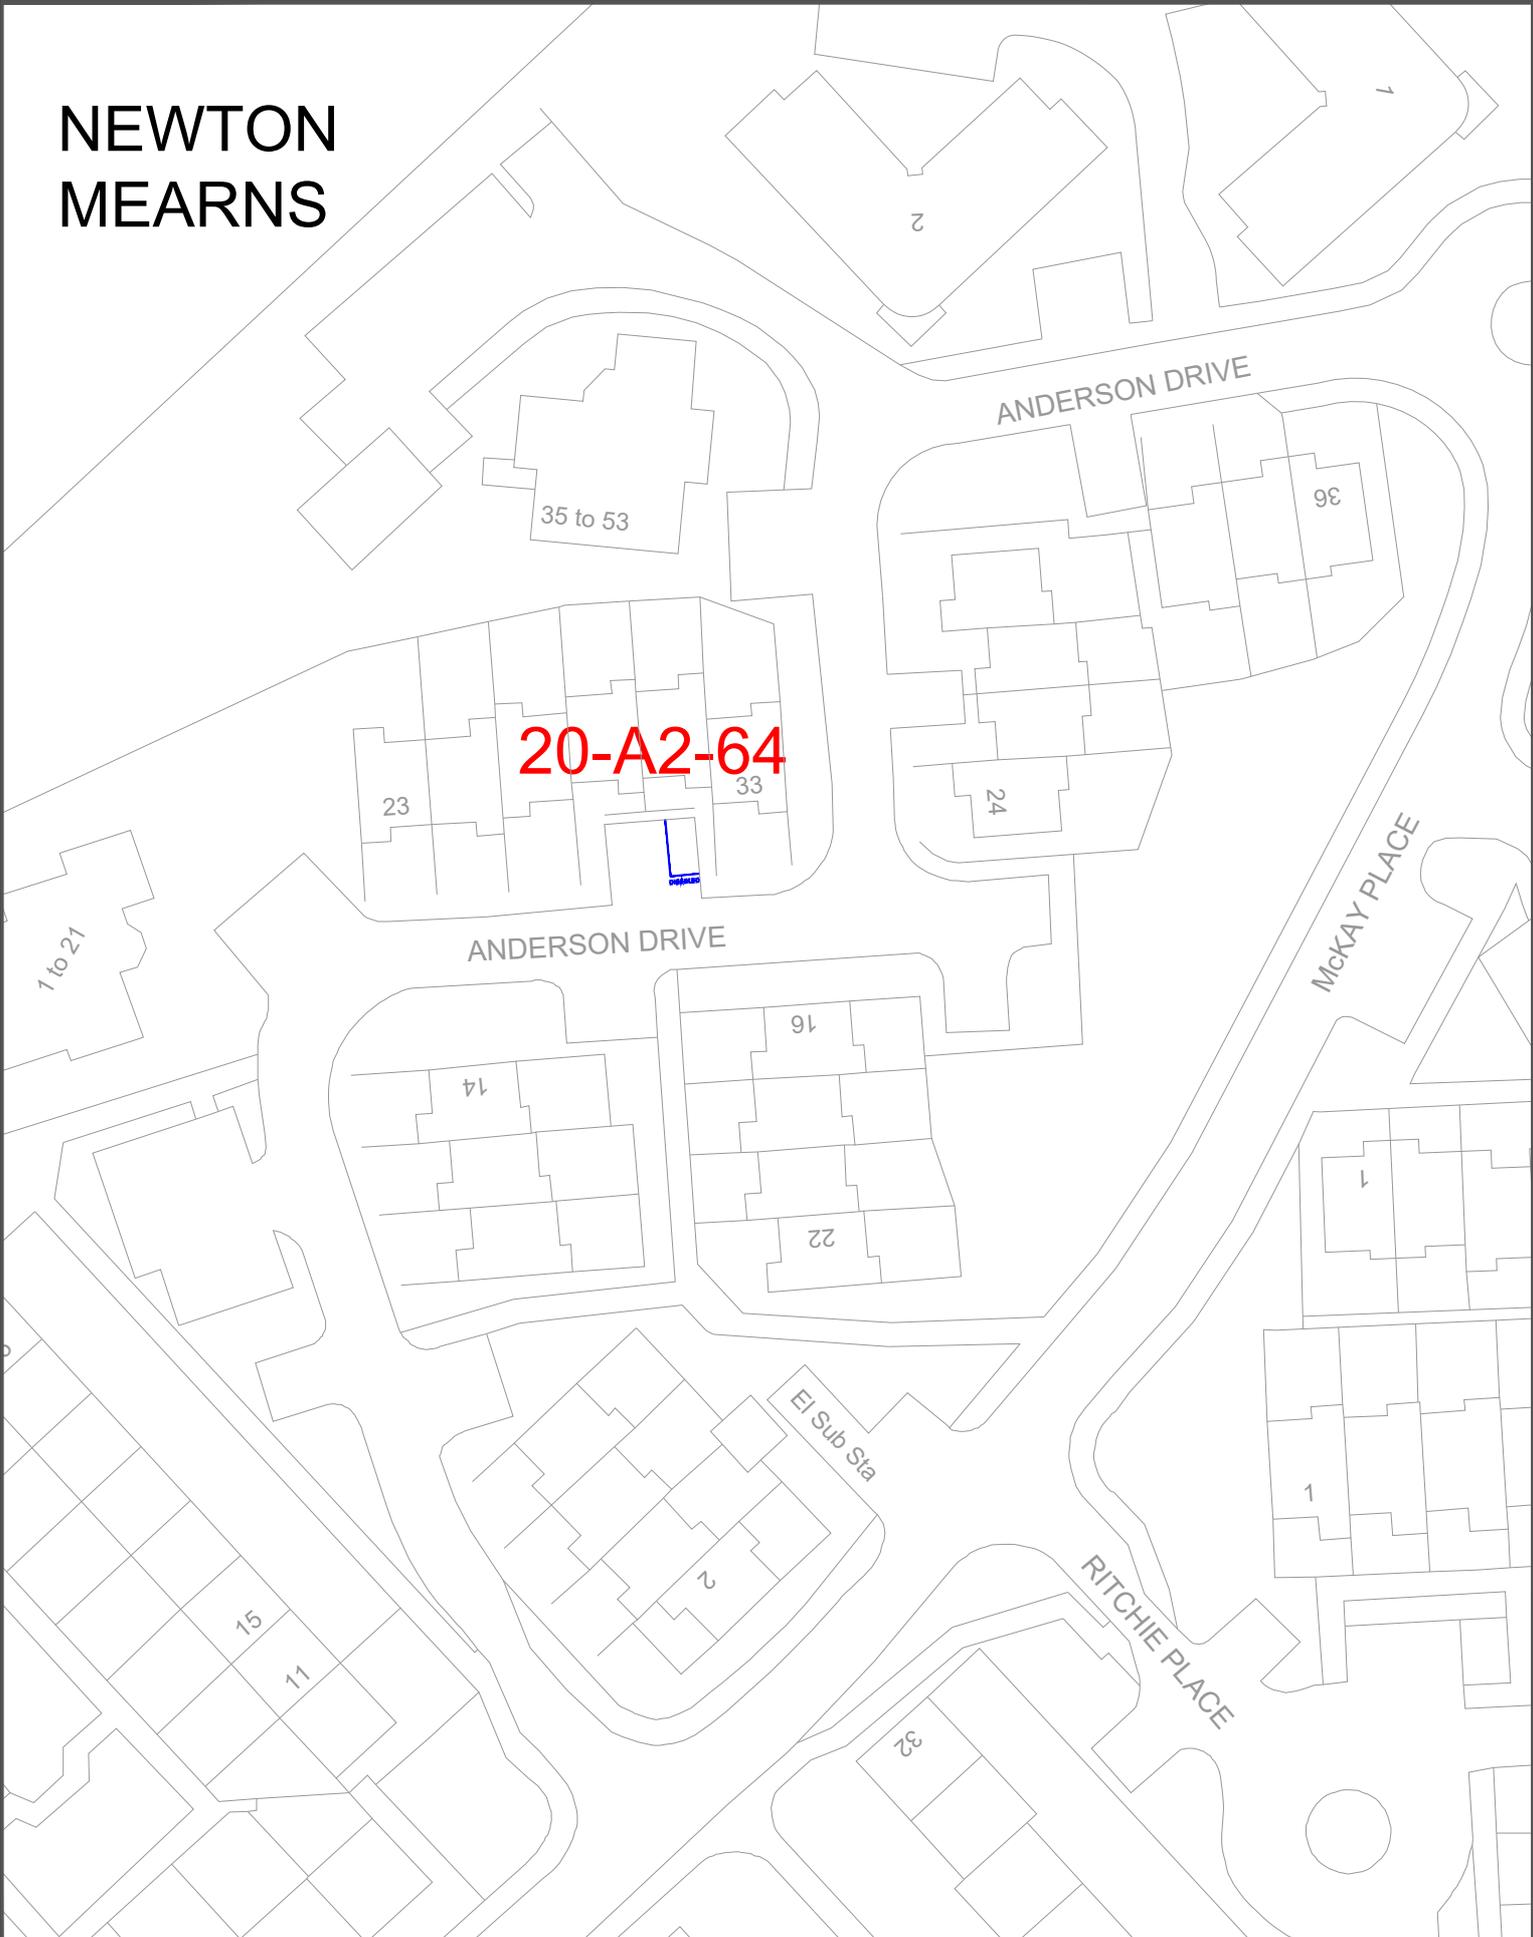

Drawing Info.

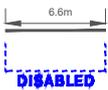

20-A2-xx
(Bay Ref. No.)

EAST RENFREWSHIRE COUNCIL - ENVIRONMENT DEPARTMENT

Roads Service - 2 Spiersbridge Way, Spiersbridge Business Park,
Thornliebank, G46 8NG
Head of Service - G. McCARNEY

Drawing Title

The East Renfrewshire Council (Disabled
Persons' Parking Places) (On-Street)
Order 2020
(Amendment No.2)

Date JAN 2024

Scale Not to scale

Dwg No. 20-A2-64

Rev. -

Dwg By PAD

File Ref. EN-58-40-352

Checked By



BM 27.84m

THORNLIBANK

CARNWADRIC ROAD


NORTH PARK AVENUE

SUMMERLEA ROAD

20-A2-65

DISABLED

Drawing Info.

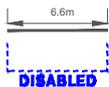

20-A2-xx
(Bay Ref. No.)

EAST RENFREWSHIRE COUNCIL - ENVIRONMENT DEPARTMENT

Roads Service - 2 Spiersbridge Way, Spiersbridge Business Park,
Thornliebank, G46 8NG
Head of Service - G. McCARNEY

Drawing Title

The East Renfrewshire Council (Disabled
Persons' Parking Places) (On-Street)
Order 2020
(Amendment No.2)

Date JAN 2024

Scale Not to scale

Dwg No. 20-A2-65

Rev. -


Dwg By PAD

File Ref. EN-58-40-352


Checked By



BARRHEAD

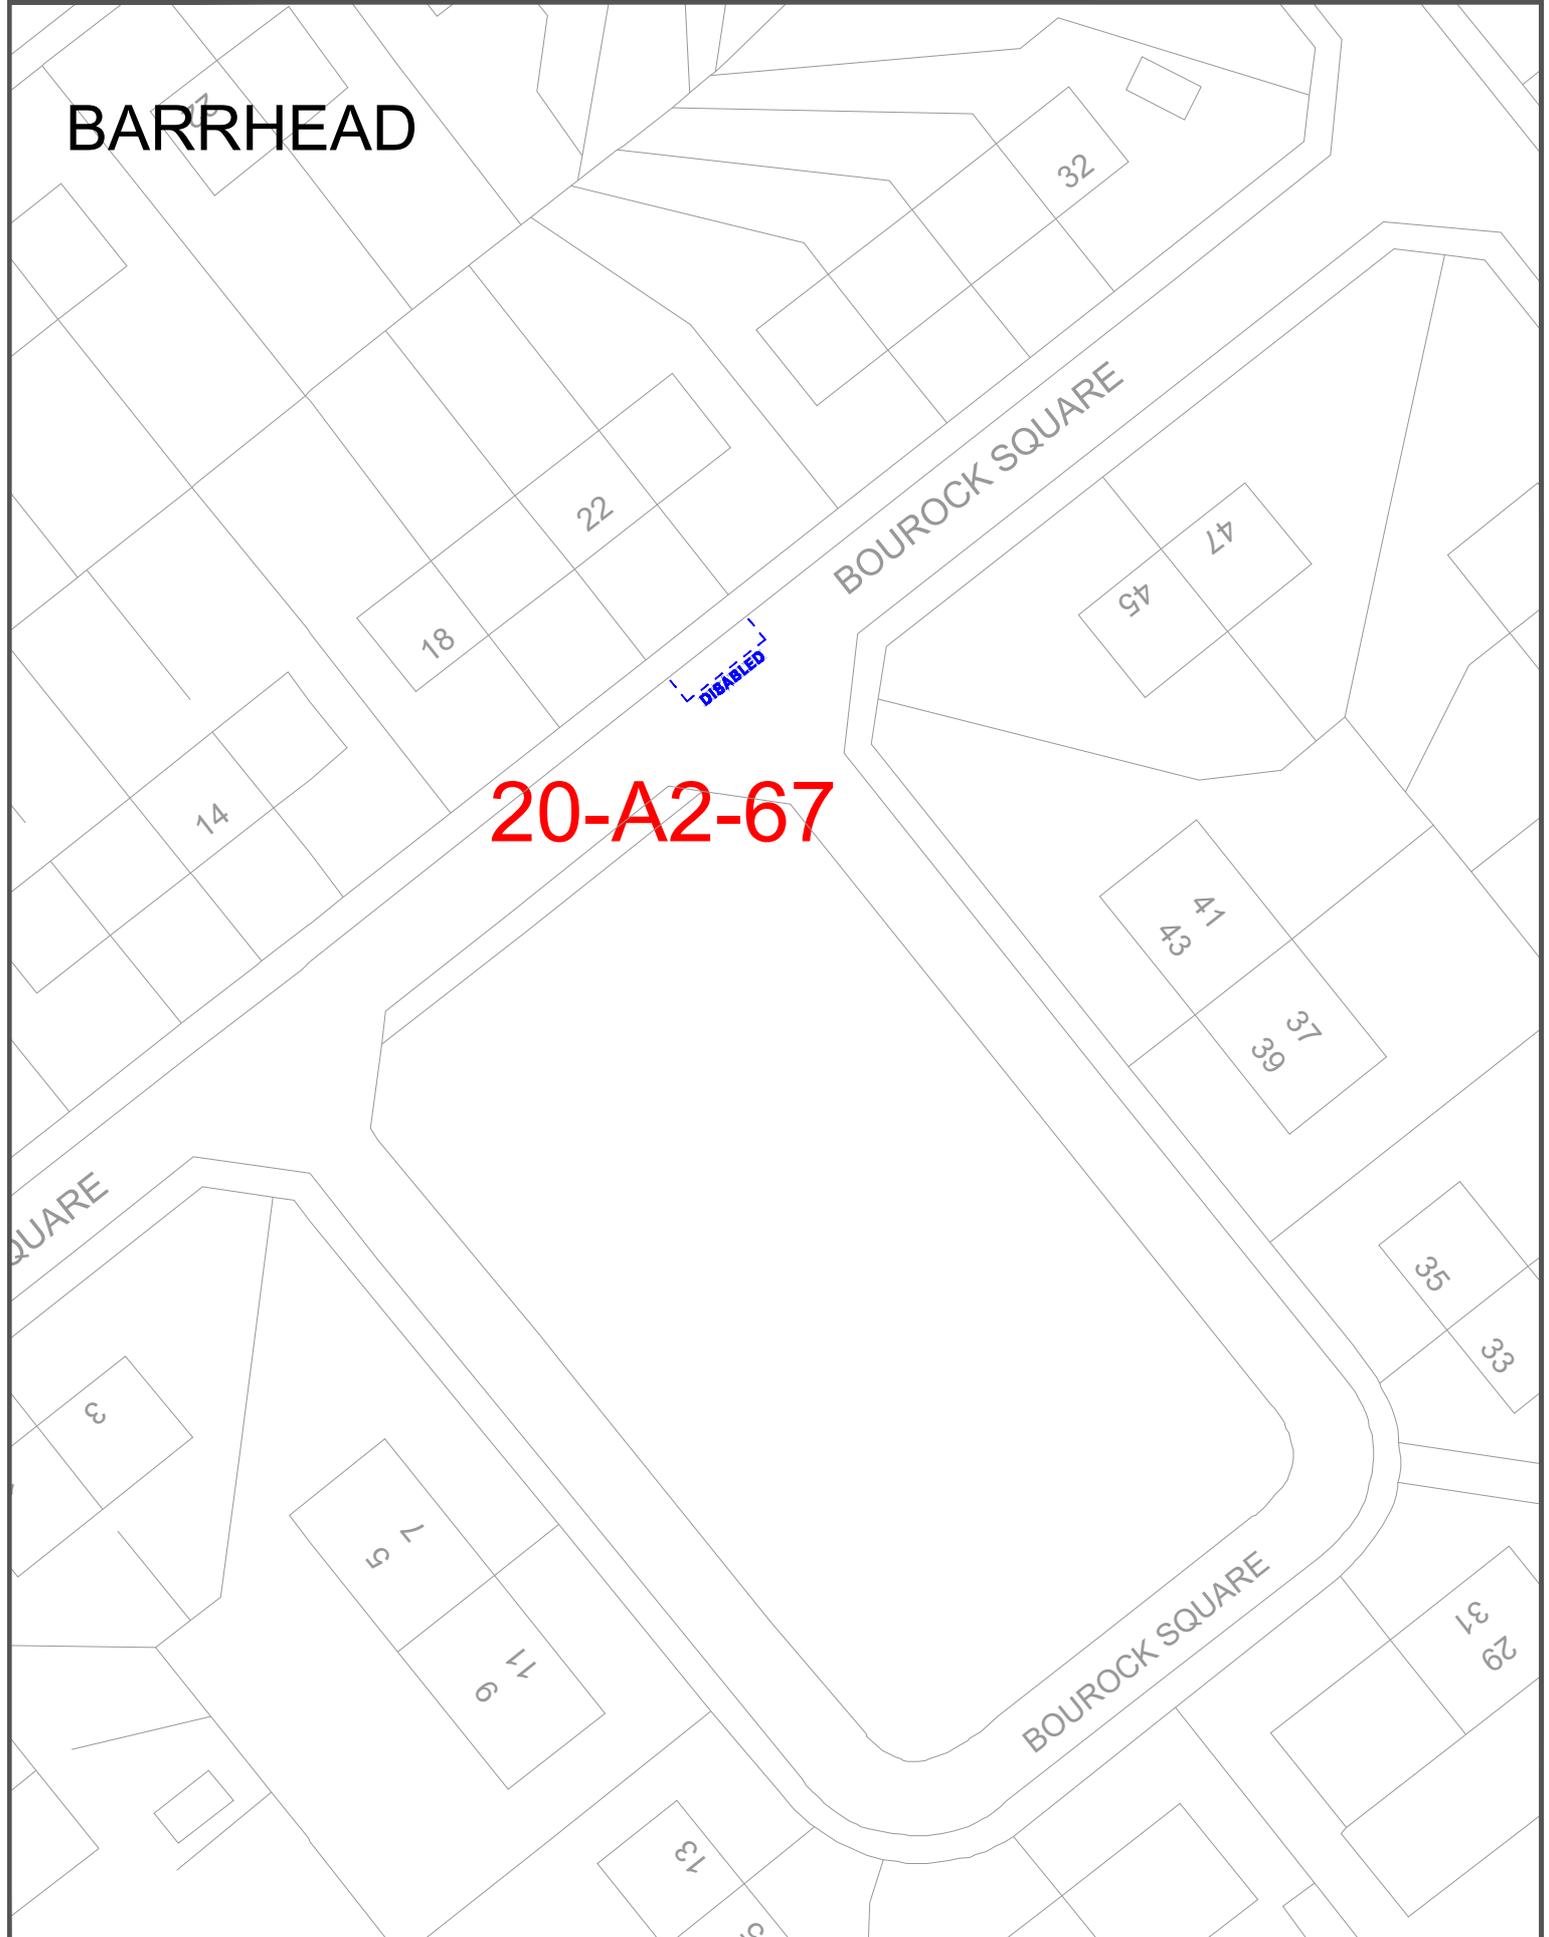

Drawing Info.

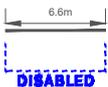

20-A2-xx
(Bay Ref. No.)

EAST RENFREWSHIRE COUNCIL - ENVIRONMENT DEPARTMENT

Roads Service - 2 Spiersbridge Way, Spiersbridge Business Park,
Thornliebank, G46 8NG
Head of Service - G. McCARNEY

Drawing Title

The East Renfrewshire Council (Disabled
Persons' Parking Places) (On-Street)
Order 2020
(Amendment No.2)

Date JAN 2024

Scale Not to scale

Dwg No. 20-A2-67


Rev. -

Dwg By PAD


File Ref. EN-58-40-352

Checked By

NEILSTON

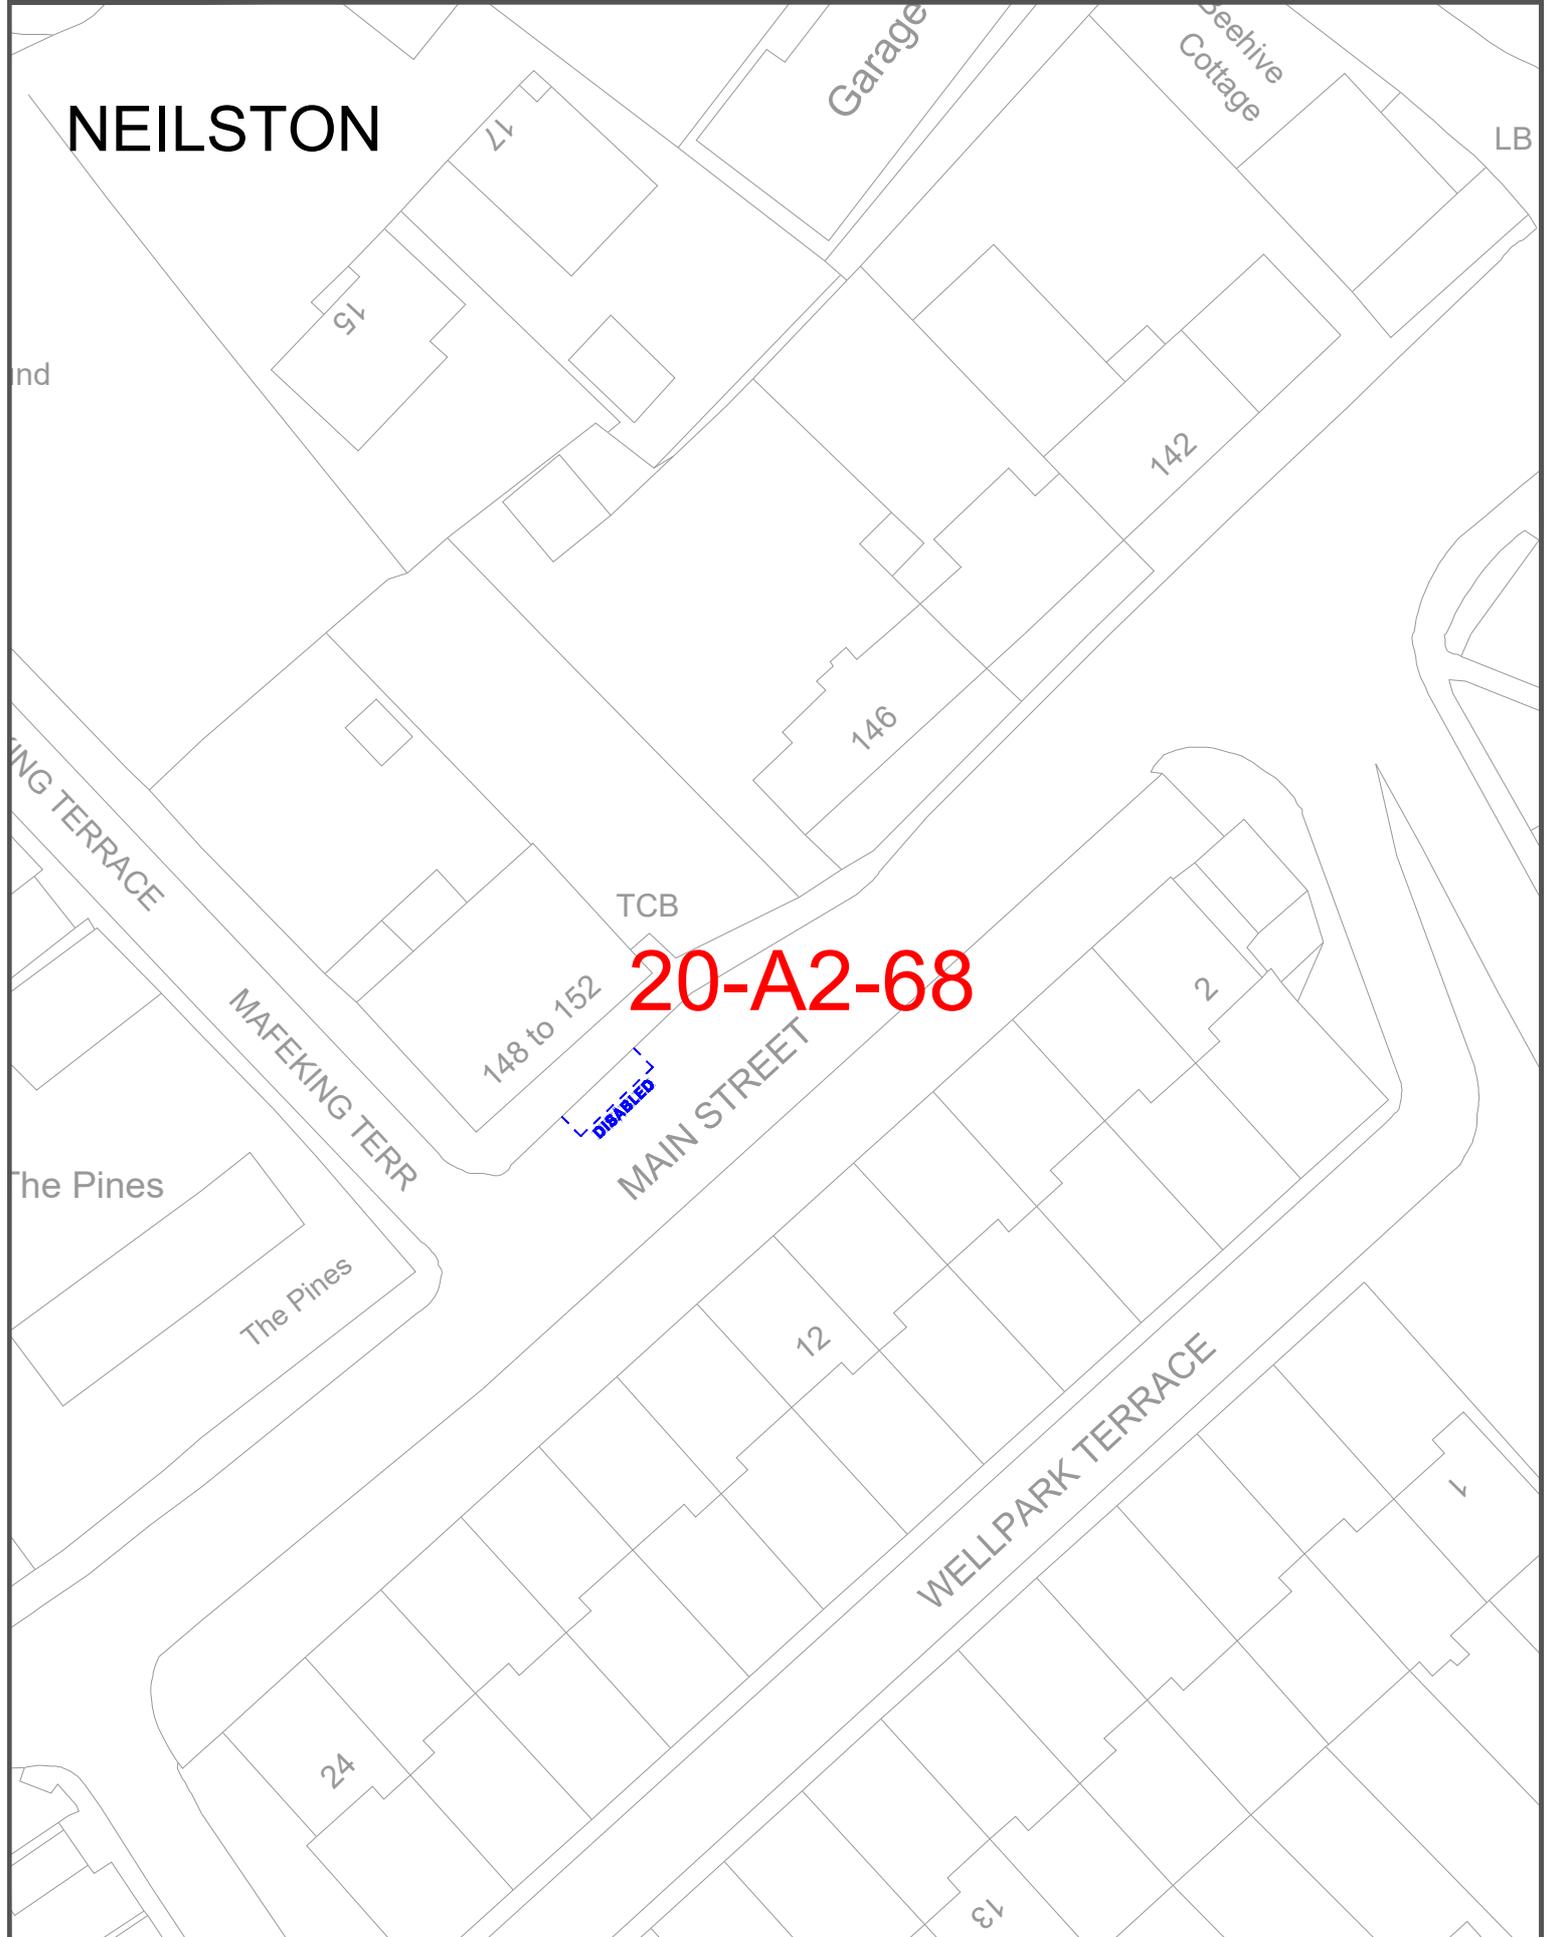

Drawing Info.

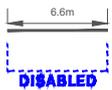

20-A2-xx
(Bay Ref. No.)

EAST RENFREWSHIRE COUNCIL - ENVIRONMENT DEPARTMENT

Roads Service - 2 Spiersbridge Way, Spiersbridge Business Park,
Thornliebank, G46 8NG
Head of Service - G. McCARNEY

Drawing Title

The East Renfrewshire Council (Disabled
Persons' Parking Places) (On-Street)
Order 2020
(Amendment No.2)

Date JAN 2024

Scale Not to scale

Dwg No. 20-A2-68

Rev. -

Dwg By PAD

File Ref. EN-58-40-352

Checked By


NEILSTON

GLEN ROY DRIVE

GLEN SHEE AVENUE

20-A2-70

Drawing Info.

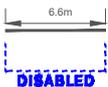

20-A2-xx
(Bay Ref. No.)

EAST RENFREWSHIRE COUNCIL - ENVIRONMENT DEPARTMENT

Roads Service - 2 Spiersbridge Way, Spiersbridge Business Park,
Thornliebank, G46 8NG
Head of Service - G. McCARNEY

Drawing Title

The East Renfrewshire Council (Disabled
Persons' Parking Places) (On-Street)
Order 2020
(Amendment No.2)

Date JAN 2024

Scale Not to scale

Dwg No. 20-A2-70

Rev. -

Dwg By PAD

File Ref. EN-58-40-352

Checked By